
 







KEY

- G Golf course, open space and farming
- C Clubhouse
- A Visitor Accommodation / Residential
- HS Homesite (3000m² max.)
- S Resort Service & Staff Accommodation
- DR Driving Range
- GF Golf Training Facility
- SG Sports Garden
- H Helicopter Landing Area

Note: all activity areas include G: Golf course, open space and farming


-  Activity Areas
-  Road Access
-  Access Point
-  Walking / Bike Trail (Location Indicative)

OVERLAYS

-  Landscape Amenity Management Area (LAMA)
-  Existing Vegetation to be retained for Landscape Amenity Management
-  Structural Planting Area (SPA)




SCALE 1:12500 @ A4 9th October 2024

 



- KEY**
- Existing contours
 - Proposed 1m contours
 - Existing trees (March 2021)
 - Proposed LAMA mitigation trees (2.5m high at time at planting)
 - ▨ Structural Planting Area (SPA)


SCALE 1:4000 @ A4 9th October 2024
 0 25m 50m 75m 100m 125m 150m

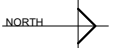




- KEY**
- Existing contours
 - Proposed 1m contours
 - Existing trees (March 2021)
 - Proposed LAMA mitigation trees (2.5m high at time at planting)
 - Structural Planting Area (SPA)

SCALE 1:4000 @ A4 9th October 2024
 0 25m 50m 75m 100m 125m 150m

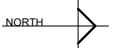

KEY

- Existing contours
- Proposed 1m contours
- Existing trees (March 2021)
- Proposed LAMA mitigation trees (2.5m high at time at planting)
- Structural Planting Area (SPA)

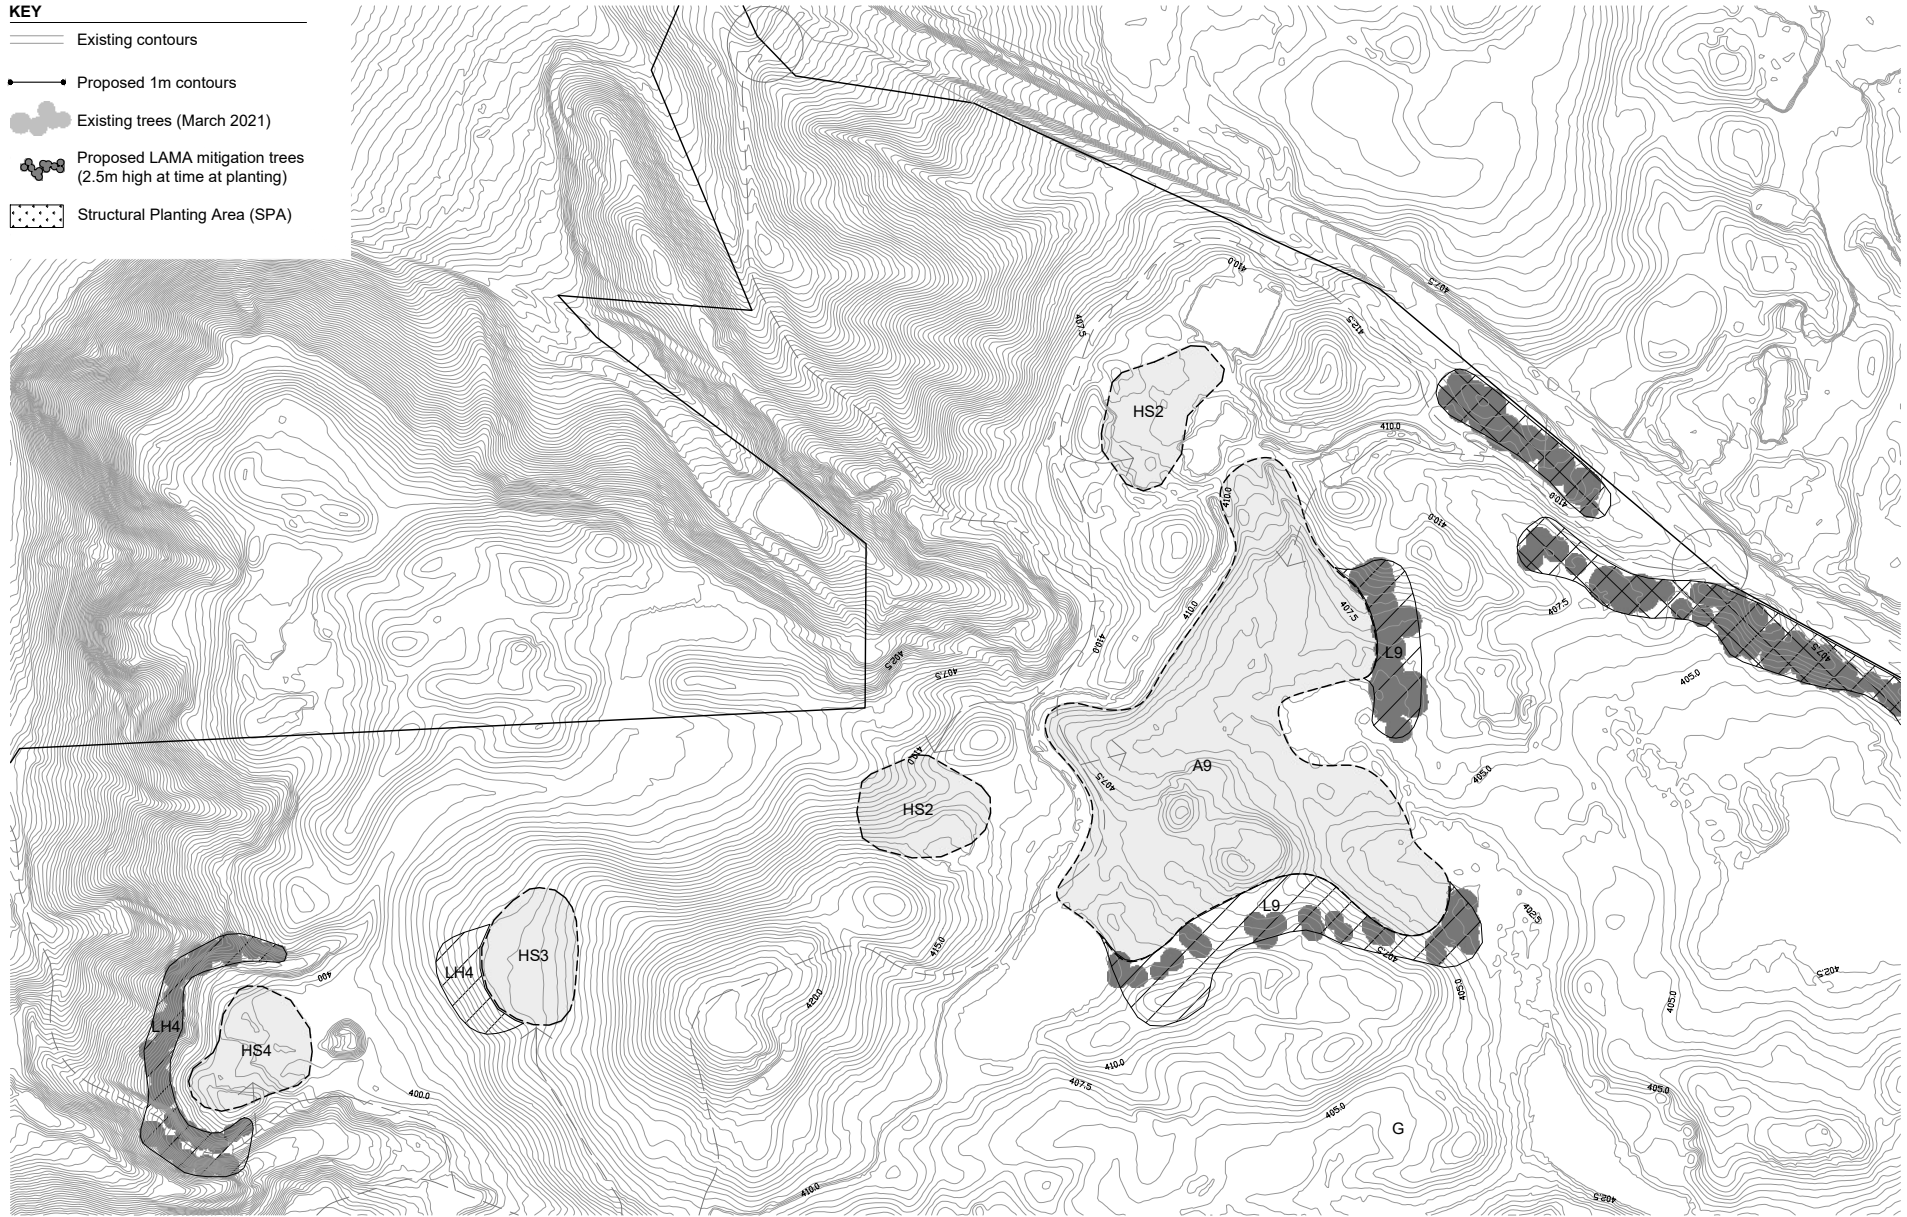


SCALE 1:4000 @ A4 9th October 2024
0 25m 50m 75m 100m 125m 150m






- KEY**
- Existing contours
 - Proposed 1m contours
 - Existing trees (March 2021)
 - Proposed LAMA mitigation trees (2.5m high at time at planting)
 - ▨ Structural Planting Area (SPA)

SCALE 1:4000 @ A4 9th October 2024
 0 25m 50m 75m 100m 125m 150m

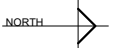

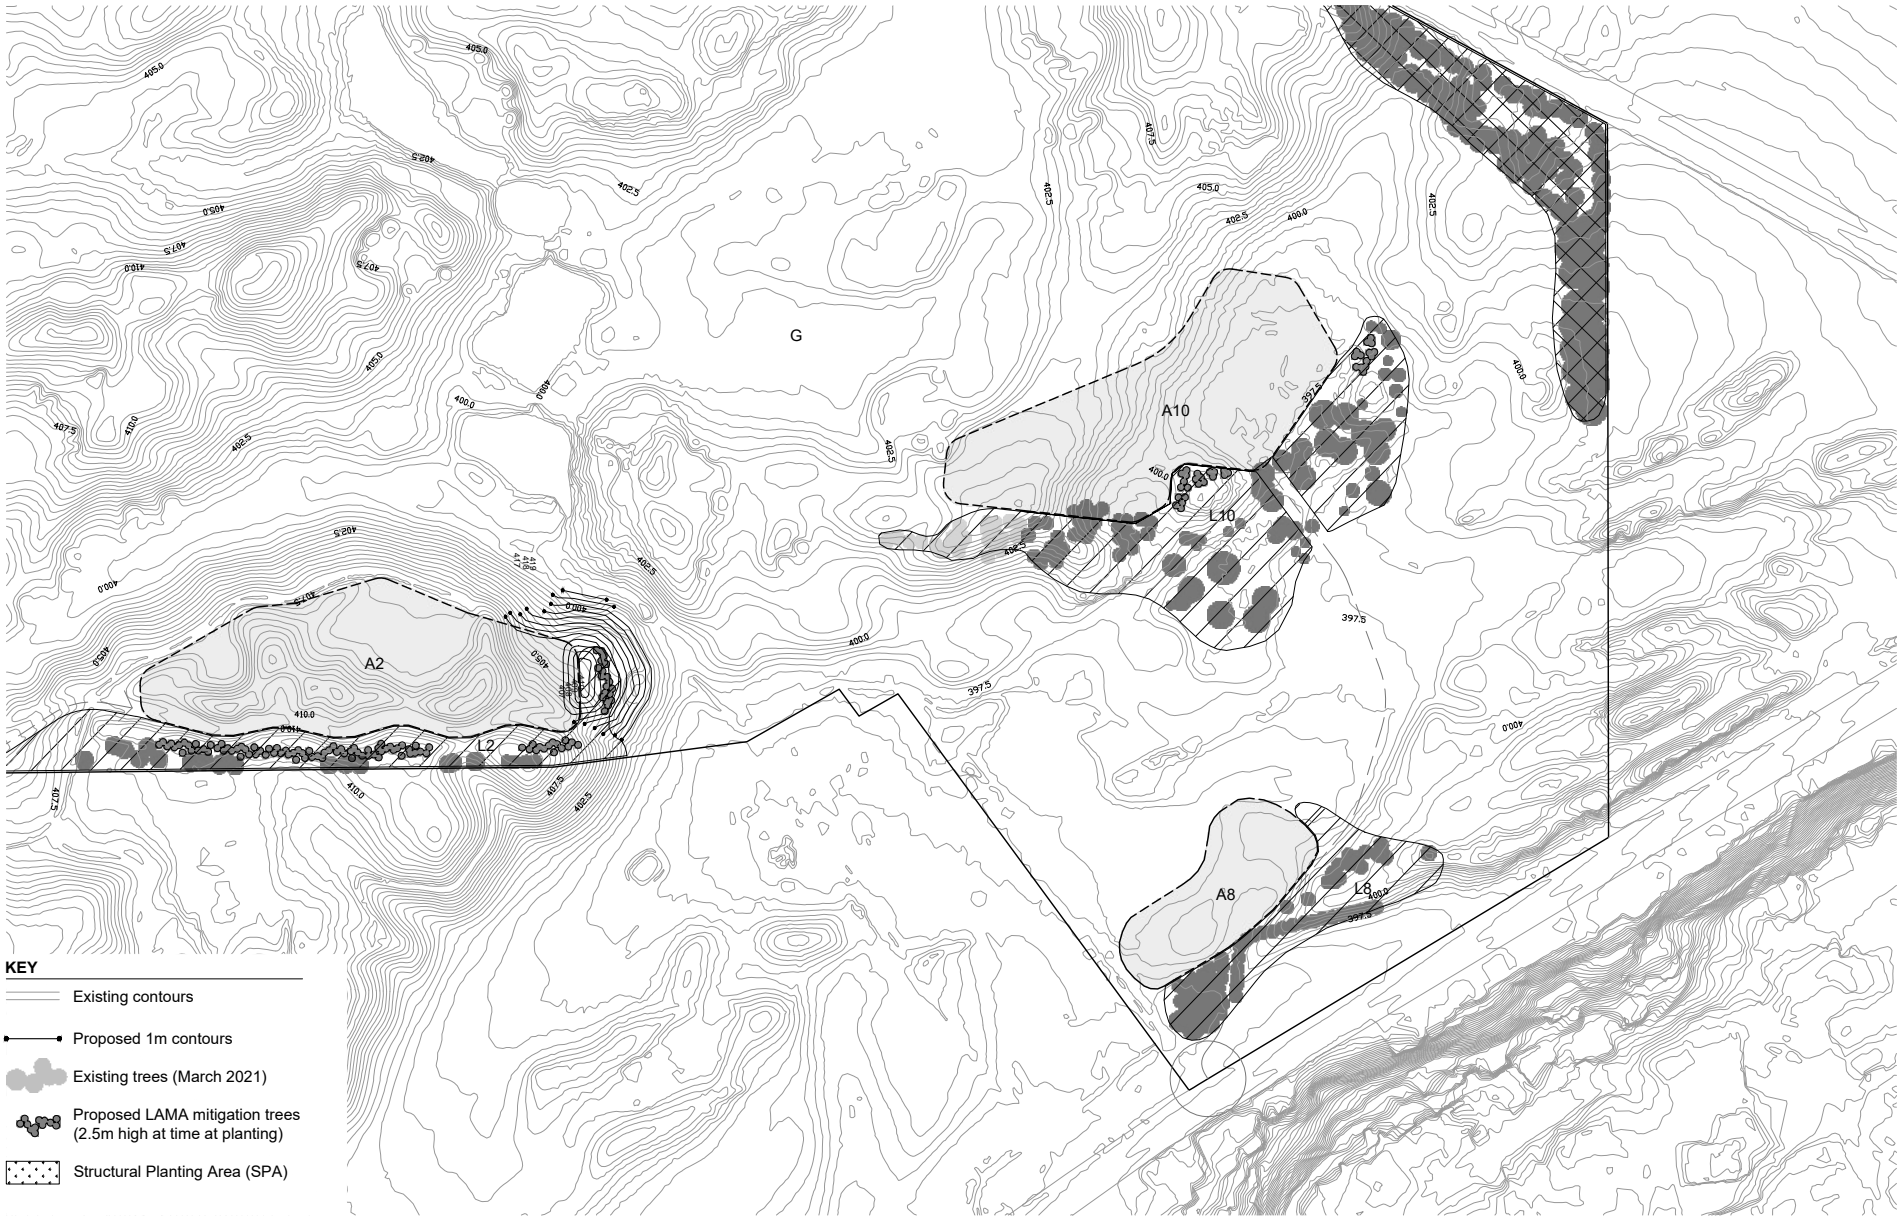

- KEY**
- Existing contours
 - Proposed 1m contours
 - Existing trees (March 2021)
 - Proposed LAMA mitigation trees (2.5m high at time at planting)
 - ▨ Structural Planting Area (SPA)

SCALE 1:4000 @ A4 9th October 2024
 0 25m 50m 75m 100m 125m 150m

