



LEGEND	
	5m DESIGN CONTOURS
	1m DESIGN CONTOURS
	EXISTING TRACKS
	PROPOSED ACCESS
	BOUNDARY
	EASEMENTS
	CATCH FENCE FILL AREA



**QUEENSTOWN**  
 1092 Frankton Road  
 Frankton  
 Queenstown 9300  
 T +64 (3) 441 4715  
 E queenstown@patersons.co.nz

© COPYRIGHT. This drawing, content and design remains the property of Paterson Pitts Limited Partnership and may not be reproduced in part or full or altered without the written permission of Paterson Pitts Limited Partnership. This drawing and its content shall only be used for the purpose for which it is intended. No liability shall be accepted by Paterson Pitts Limited Partnership for its unauthorised use.

Client & Location:  
**SKYLINE ENTERPRISES LIMITED**  
 QLDG BEN LOMOND  
 RECREATION RESERVE

Purpose & Drawing Title:  
**REAVERS DEBRIS REMOVAL**  
 DESIGN CONTOURS  
 DETAIL SHEET 1 OF 4

**FOR CONSTRUCTION**

Surveyed by:	AWJ	Original Size:	Scale:
Designed by:	SAM		
Drawn by:	SAM		
Checked by:	SAM		
Approved by:		A3	1:500
Job No:	Q4115	Sheet No:	212
Drawing No:	7-6-2	Revision No:	H
Date:	09/08/2024	DO NOT SCALE	





**LEGEND**

- 5m DESIGN CONTOURS
- 1m DESIGN CONTOURS
- EXISTING TRACKS
- PROPOSED ACCESS
- BOUNDARY
- EASEMENTS
- CATCH FENCE FILL AREA

**patersons.**  
Land Professionals

**QUEENSTOWN**  
1092 Frankton Road  
Frankton  
Queenstown 9300

T +64 (3) 441 4715  
E [queenstown@patersons.co.nz](mailto:queenstown@patersons.co.nz)

© COPYRIGHT. This drawing, content and design remains the property of Paterson Pitts Limited Partnership and may not be reproduced in part or full or altered without the written permission of Paterson Pitts Limited Partnership. This drawing and its content shall only be used for the purpose for which it is intended. No liability shall be accepted by Paterson Pitts Limited Partnership for its unauthorised use.

Client & Location:

**SKYLINE ENTERPRISES LIMITED**  
**QLDC BEN LOMOND RECREATION RESERVE**


Purpose & Drawing Title:

**REAVERS DEBRIS REMOVAL**  
**DESIGN CONTOURS**  
**DETAIL SHEET 2 OF 4**

FOR CONSTRUCTION

Surveyed by:	AWJ	Original Size:	Scale:
Designed by:	SAM	A3	1:500
Drawn by:	SAM		
Checked by:	SAM		
Approved by:		DO NOT SCALE	
Job No:	Q4115	Drawing No:	7-6-2
		Sheet No:	213
		Revision No:	H
		Date:	09/08/2024



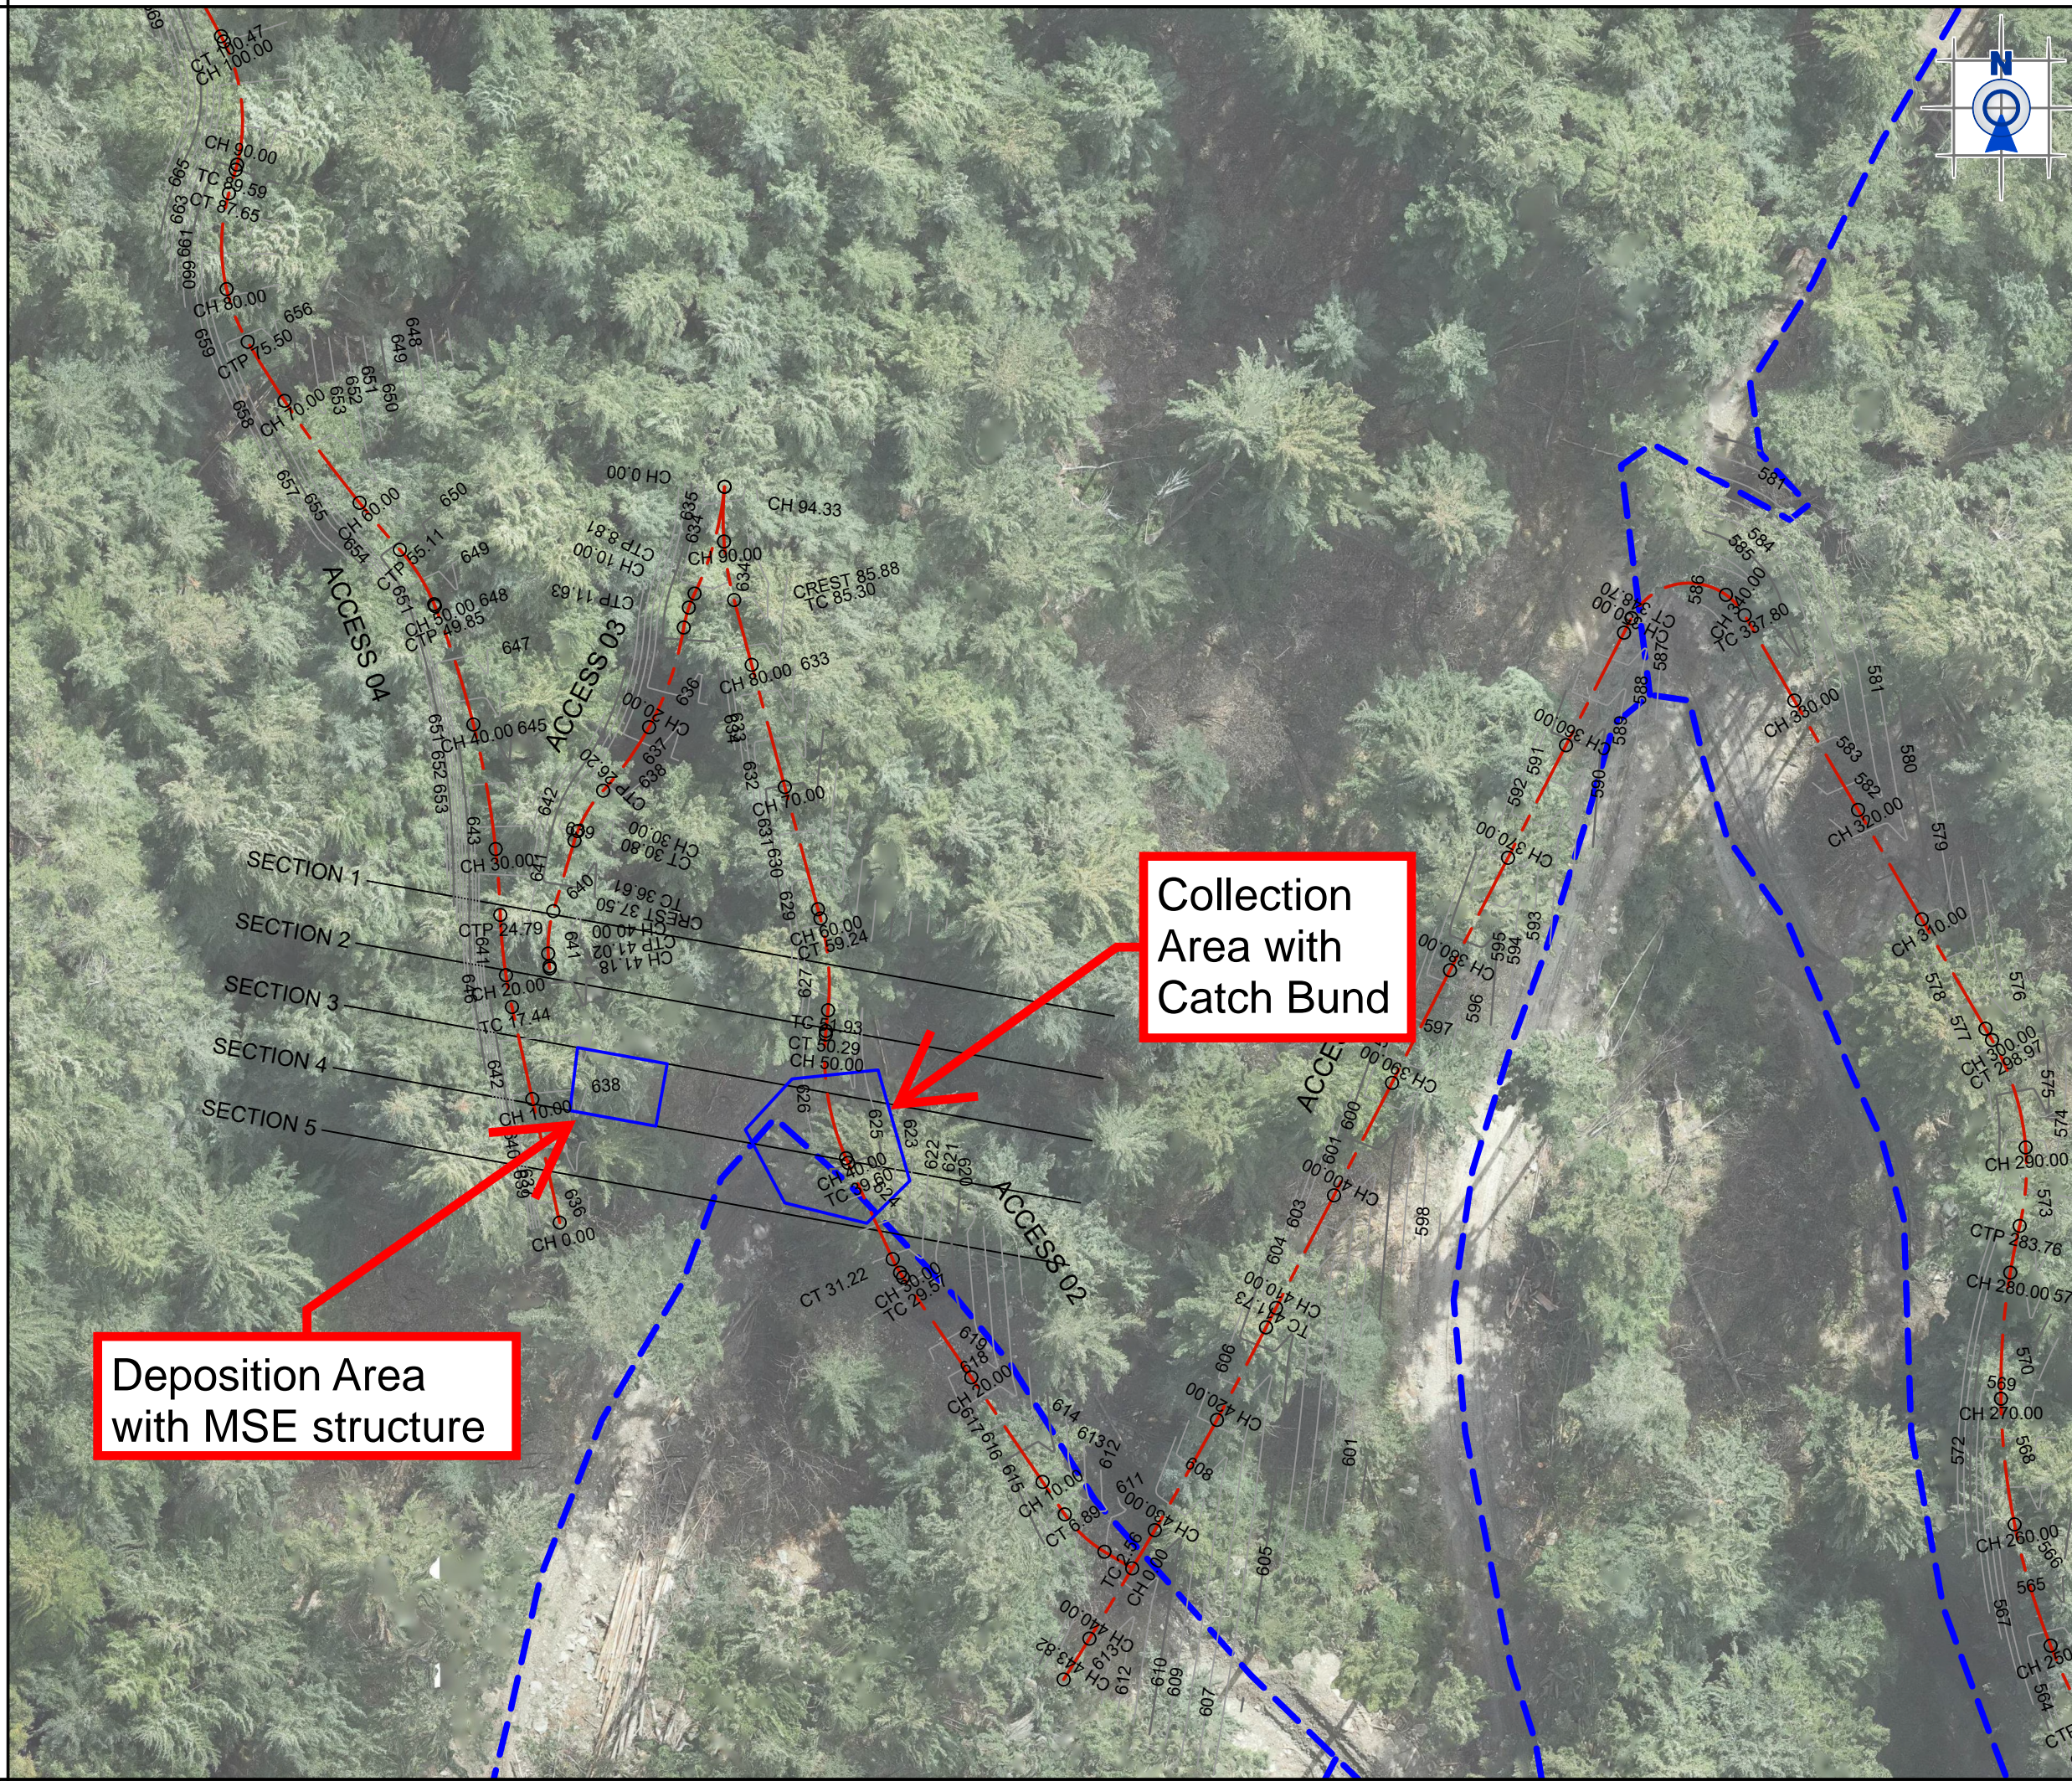

LEGEND	
	5m DESIGN CONTOURS
	1m DESIGN CONTOURS
	EXISTING TRACKS
	PROPOSED ACCESS
	BOUNDARY
	EASEMENTS
	CATCH FENCE FILL AREA

Collection Area with Catch Bund

Deposition Area with MSE structure

**patersons.**  
Land Professionals

**QUEENSTOWN**  
1092 Frankton Road  
Frankton  
Queenstown 9300  
T +64 (3) 441 4715  
E queenstown@patersons.co.nz

© COPYRIGHT. This drawing, content and design remains the property of Paterson Pitts Limited Partnership and may not be reproduced in part or full or altered without the written permission of Paterson Pitts Limited Partnership. This drawing and its content shall only be used for the purpose for which it is intended. No liability shall be accepted by Paterson Pitts Limited Partnership for its unauthorised use.


Client & Location:  
**SKYLINE ENTERPRISES LIMITED**  
QLDC BEN LOMOND RECREATION RESERVE

Purpose & Drawing Title:  
**REAVERS DEBRIS REMOVAL**  
DESIGN CONTOURS  
DETAIL SHEET 3 OF 4


**FOR CONSTRUCTION**

Surveyed by:	AWJ	Original Size:	Scale:
Designed by:	SAM	A3	1:500
Drawn by:	SAM		
Checked by:	SAM		
Approved by:		<b>DO NOT SCALE</b>	
Job No:	Q4115	Drawing No:	7-6-2
Sheet No:	214	Revision No:	H
Date:	09/08/2024		



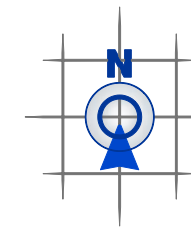

LEGEND	
	5m DESIGN CONTOURS
	1m DESIGN CONTOURS
	EXISTING TRACKS
	PROPOSED ACCESS
	BOUNDARY
	EASEMENTS
	CATCH FENCE FILL AREA

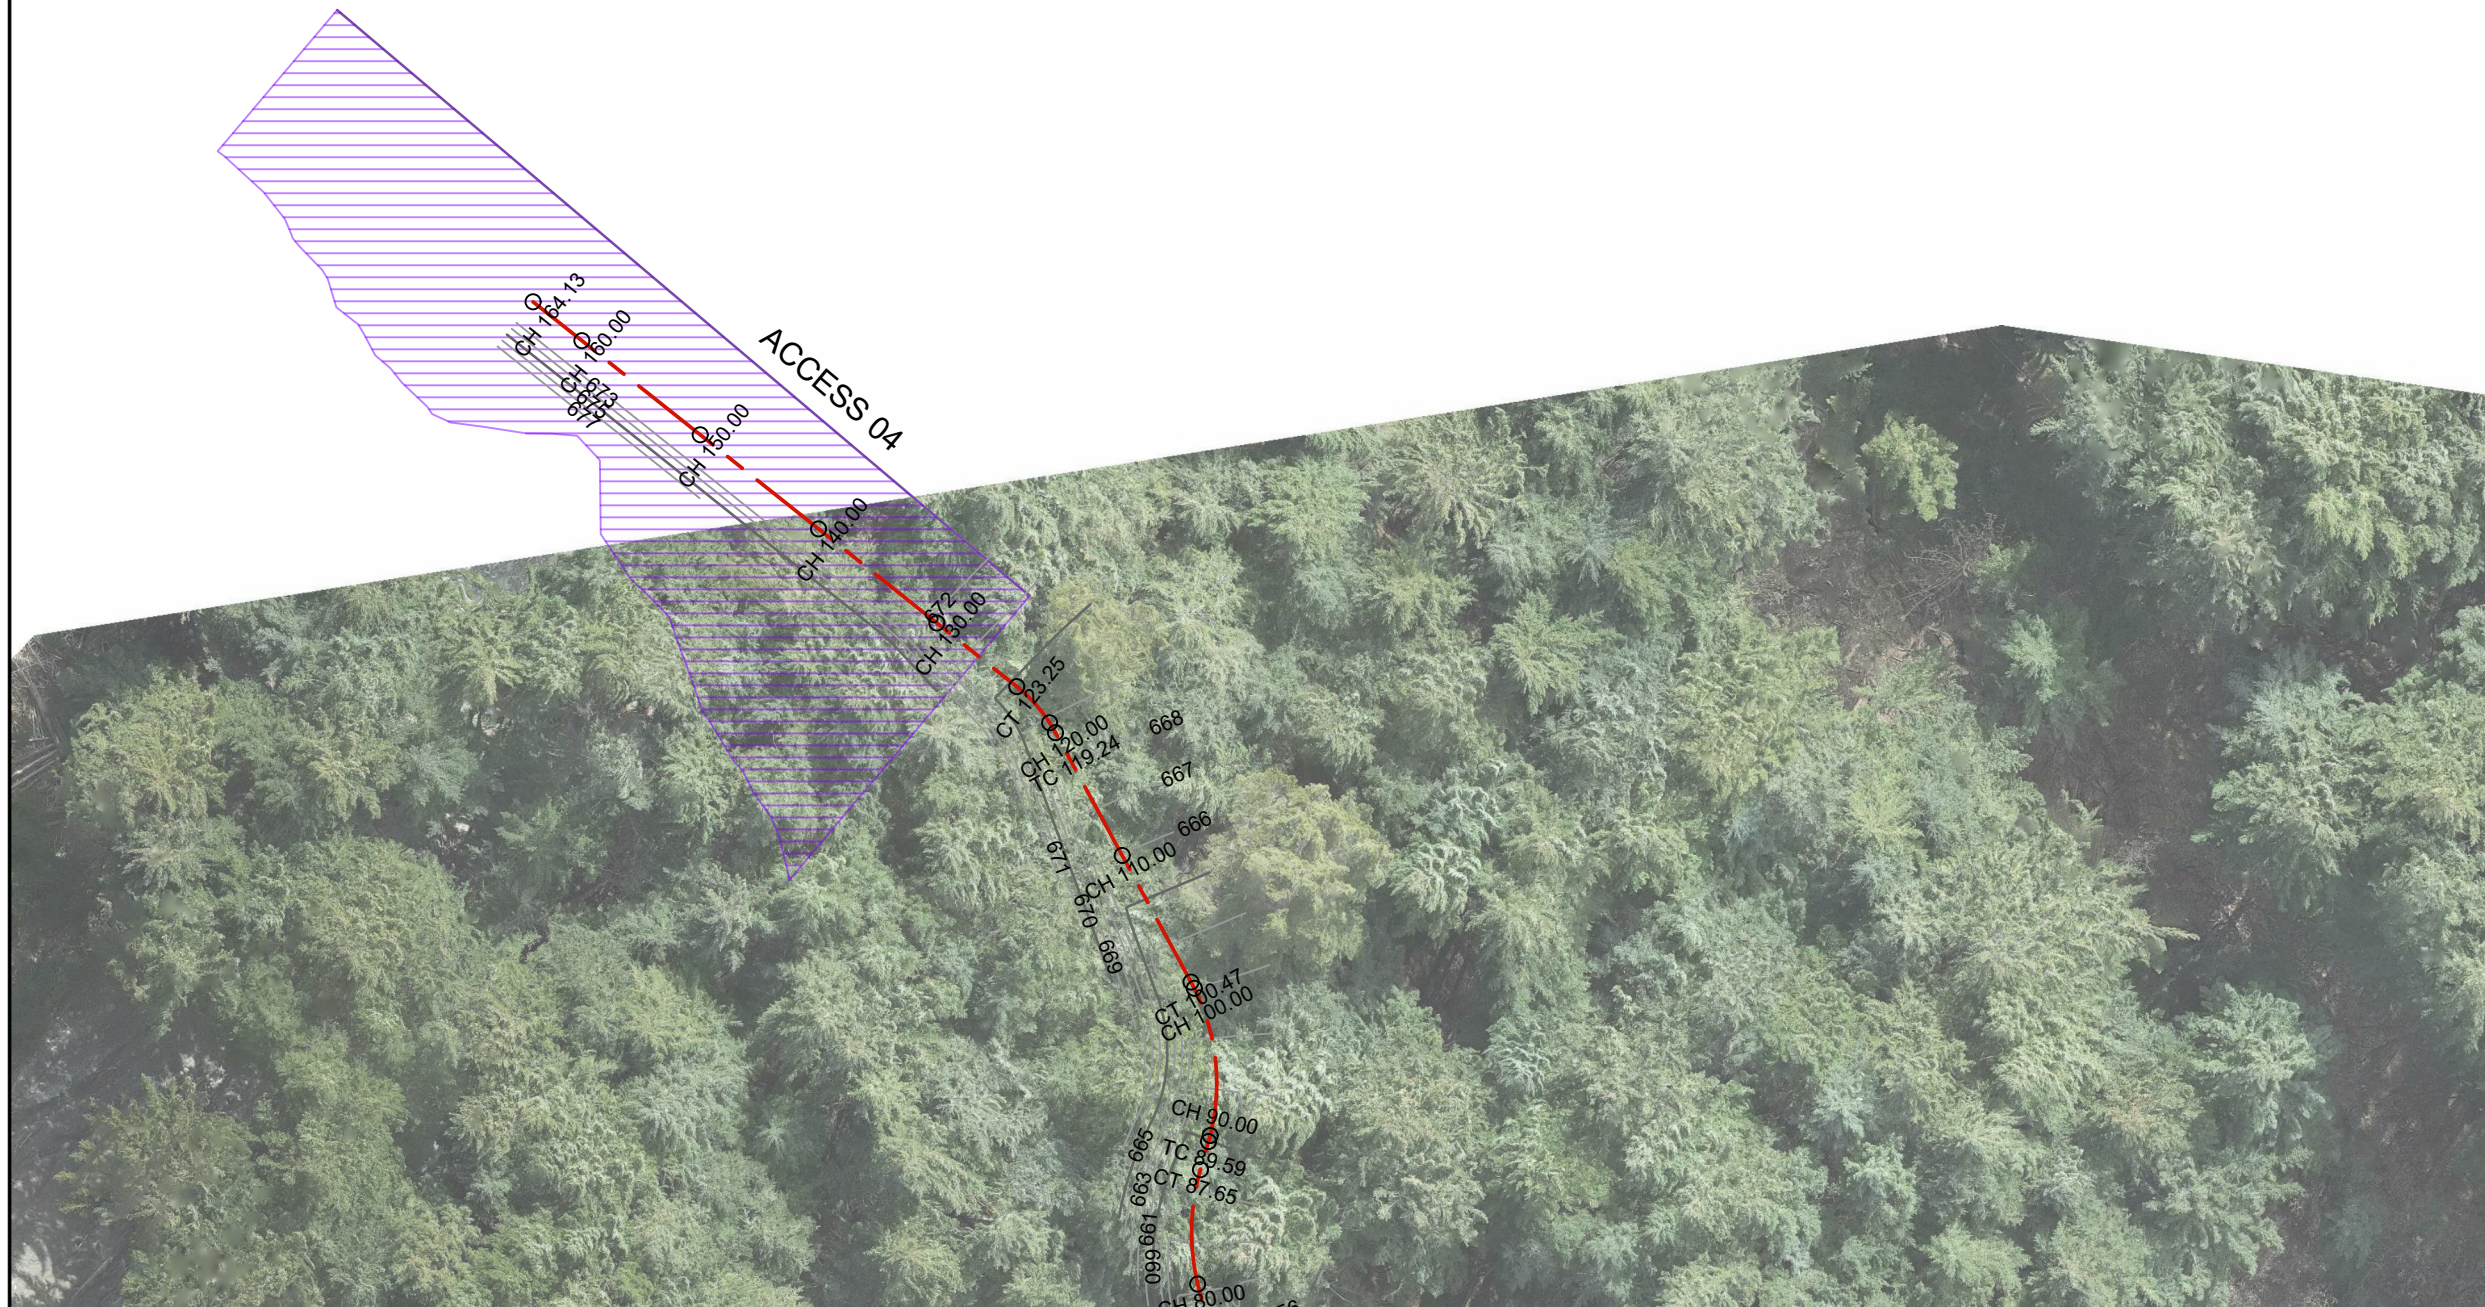

**patersons.**  
Land Professionals

**QUEENSTOWN**  
1092 Frankton Road  
Frankton  
Queenstown 9300

T +64 (3) 441 4715  
E queenstown@patersons.co.nz

© COPYRIGHT. This drawing, content and design remains the property of Paterson Pitts Limited Partnership and may not be reproduced in part or full or altered without the written permission of Paterson Pitts Limited Partnership. This drawing and its content shall only be used for the purpose for which it is intended. No liability shall be accepted by Paterson Pitts Limited Partnership for its unauthorised use.

Client & Location:

**SKYLINE ENTERPRISES LIMITED**  
**QLDC BEN LOMOND**  
**RECREATION RESERVE**


Purpose & Drawing Title:

**REAVERS DEBRIS REMOVAL**  
**DESIGN CONTOURS**  
**DETAIL SHEET 4 OF 4**

**FOR CONSTRUCTION**

Surveyed by:	AWJ	Original Size:	Scale:
Designed by:	SAM	A3	1:500
Drawn by:	SAM		
Checked by:	SAM		
Approved by:		<b>DO NOT SCALE</b>	
Job No:	Q4115	Sheet No:	Revision No: Date:
Drawing No:	7-6-2	215	H 09/08/2024



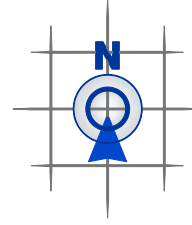

LEGEND	
<span style="color: red;">—</span>	CUT DEPTH CONTOUR
<span style="color: green;">—</span>	FILL DEPTH CONTOUR
<span style="color: yellow;">—</span>	ZERO CUT/FILL CONTOUR
<span style="background-color: #FFC0CB; border: 1px solid black; display: inline-block; width: 15px; height: 10px;"></span>	PROPOSED CUT AREA
<span style="background-color: #C8E6C9; border: 1px solid black; display: inline-block; width: 15px; height: 10px;"></span>	PROPOSED FILL AREA
<span style="background-color: #E0E0FF; border: 1px solid black; display: inline-block; width: 15px; height: 10px;"></span>	CATCH FENCE FILL AREA

EARTHWORKS QUANTITIES	
<b>UPGRADE EXISTING TRACKS</b>	
CUT	2280 m <sup>3</sup>
FILL	1470 m <sup>3</sup>
EXCESS STOCKPILED	810 m <sup>3</sup>
<b>TOTAL VOLUME</b>	<b>4560 m<sup>3</sup></b>
TRACK AREA	1700 m <sup>2</sup>
BUND AREA	640 m <sup>2</sup>
CUT BATTER	660 m <sup>2</sup>
FILL BATTER	1150 m <sup>2</sup>
<b>TOTAL AREA</b>	<b>4150 m<sup>2</sup></b>
MAXIMUM CUT DEPTH	6.5 m
MAXIMUM FILL DEPTH	5.0 m
<b>CONSTRUCT NEW TRACKS</b>	
CUT	2840 m <sup>3</sup>
FILL	40 m <sup>3</sup>
EXCESS STOCKPILED	2800 m <sup>3</sup>
<b>TOTAL VOLUME</b>	<b>5680 m<sup>3</sup></b>
TRACK AREA	640 m <sup>2</sup>
BUND AREA	130 m <sup>2</sup>
CUT BATTER	695 m <sup>2</sup>
FILL BATTER	80 m <sup>2</sup>
<b>TOTAL AREA</b>	<b>1545 m<sup>2</sup></b>
MAXIMUM CUT DEPTH	7.0 m
MAXIMUM FILL DEPTH	3.0 m

Section 2  
SO 519538  
**RECREATION RESERVE**  
GAZ 2019 IN 5382

Section 1  
SO 24832  
**SKYLINE LEASE AREA**  
CT OT9B/769

PARAGLIDING  
LEASE AREA

BUNGY  
LEASE  
AREA

SHEET 225

SHEET 224

SHEET 223

SHEET 222

ACCESS 04

ACCESS 03

ACCESS 01

ACCESS 02

ACCESS 01

PROPOSED CABLEWAY  
EASEMENT

EXISTING CABLEWAY  
EASEMENT

PROPOSED CABLEWAY  
EASEMENT

NEW GONDOLA  
CENTRELINE

EXISTING CABLEWAY  
EASEMENT



**QUEENSTOWN**  
1092 Frankton Road  
Frankton  
Queenstown 9300  
  
T +64 (3) 441 4715  
E queenstown@patersons.co.nz

© COPYRIGHT. This drawing, content and design remains the property of Paterson Pitts Limited Partnership and may not be reproduced in part or full or altered without the written permission of Paterson Pitts Limited Partnership. This drawing and its content shall only be used for the purpose for which it is intended. No liability shall be accepted by Paterson Pitts Limited Partnership for its unauthorised use.



Client & Location:  
**SKYLINE ENTERPRISES LIMITED**  
**QLDC BEN LOMOND**  
**RECREATION RESERVE**

Purpose & Drawing Title:  
**REAVERS DEBRIS REMOVAL**  
**DEPTH CONTOURS**  
**OVERVIEW**

**FOR CONSTRUCTION**

Surveyed by:	AWJ	Original Size:	Scale:
Designed by:	SAM	A3	1:2000
Drawn by:	SAM		
Checked by:	SAM		
Approved by:		<b>DO NOT SCALE</b>	
Job No:	Q4115	Drawing No:	7-6-2
Sheet No:	221	Revision No.:	H
Date:	09/08/2024		



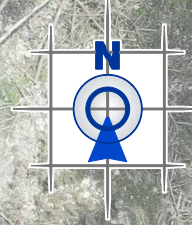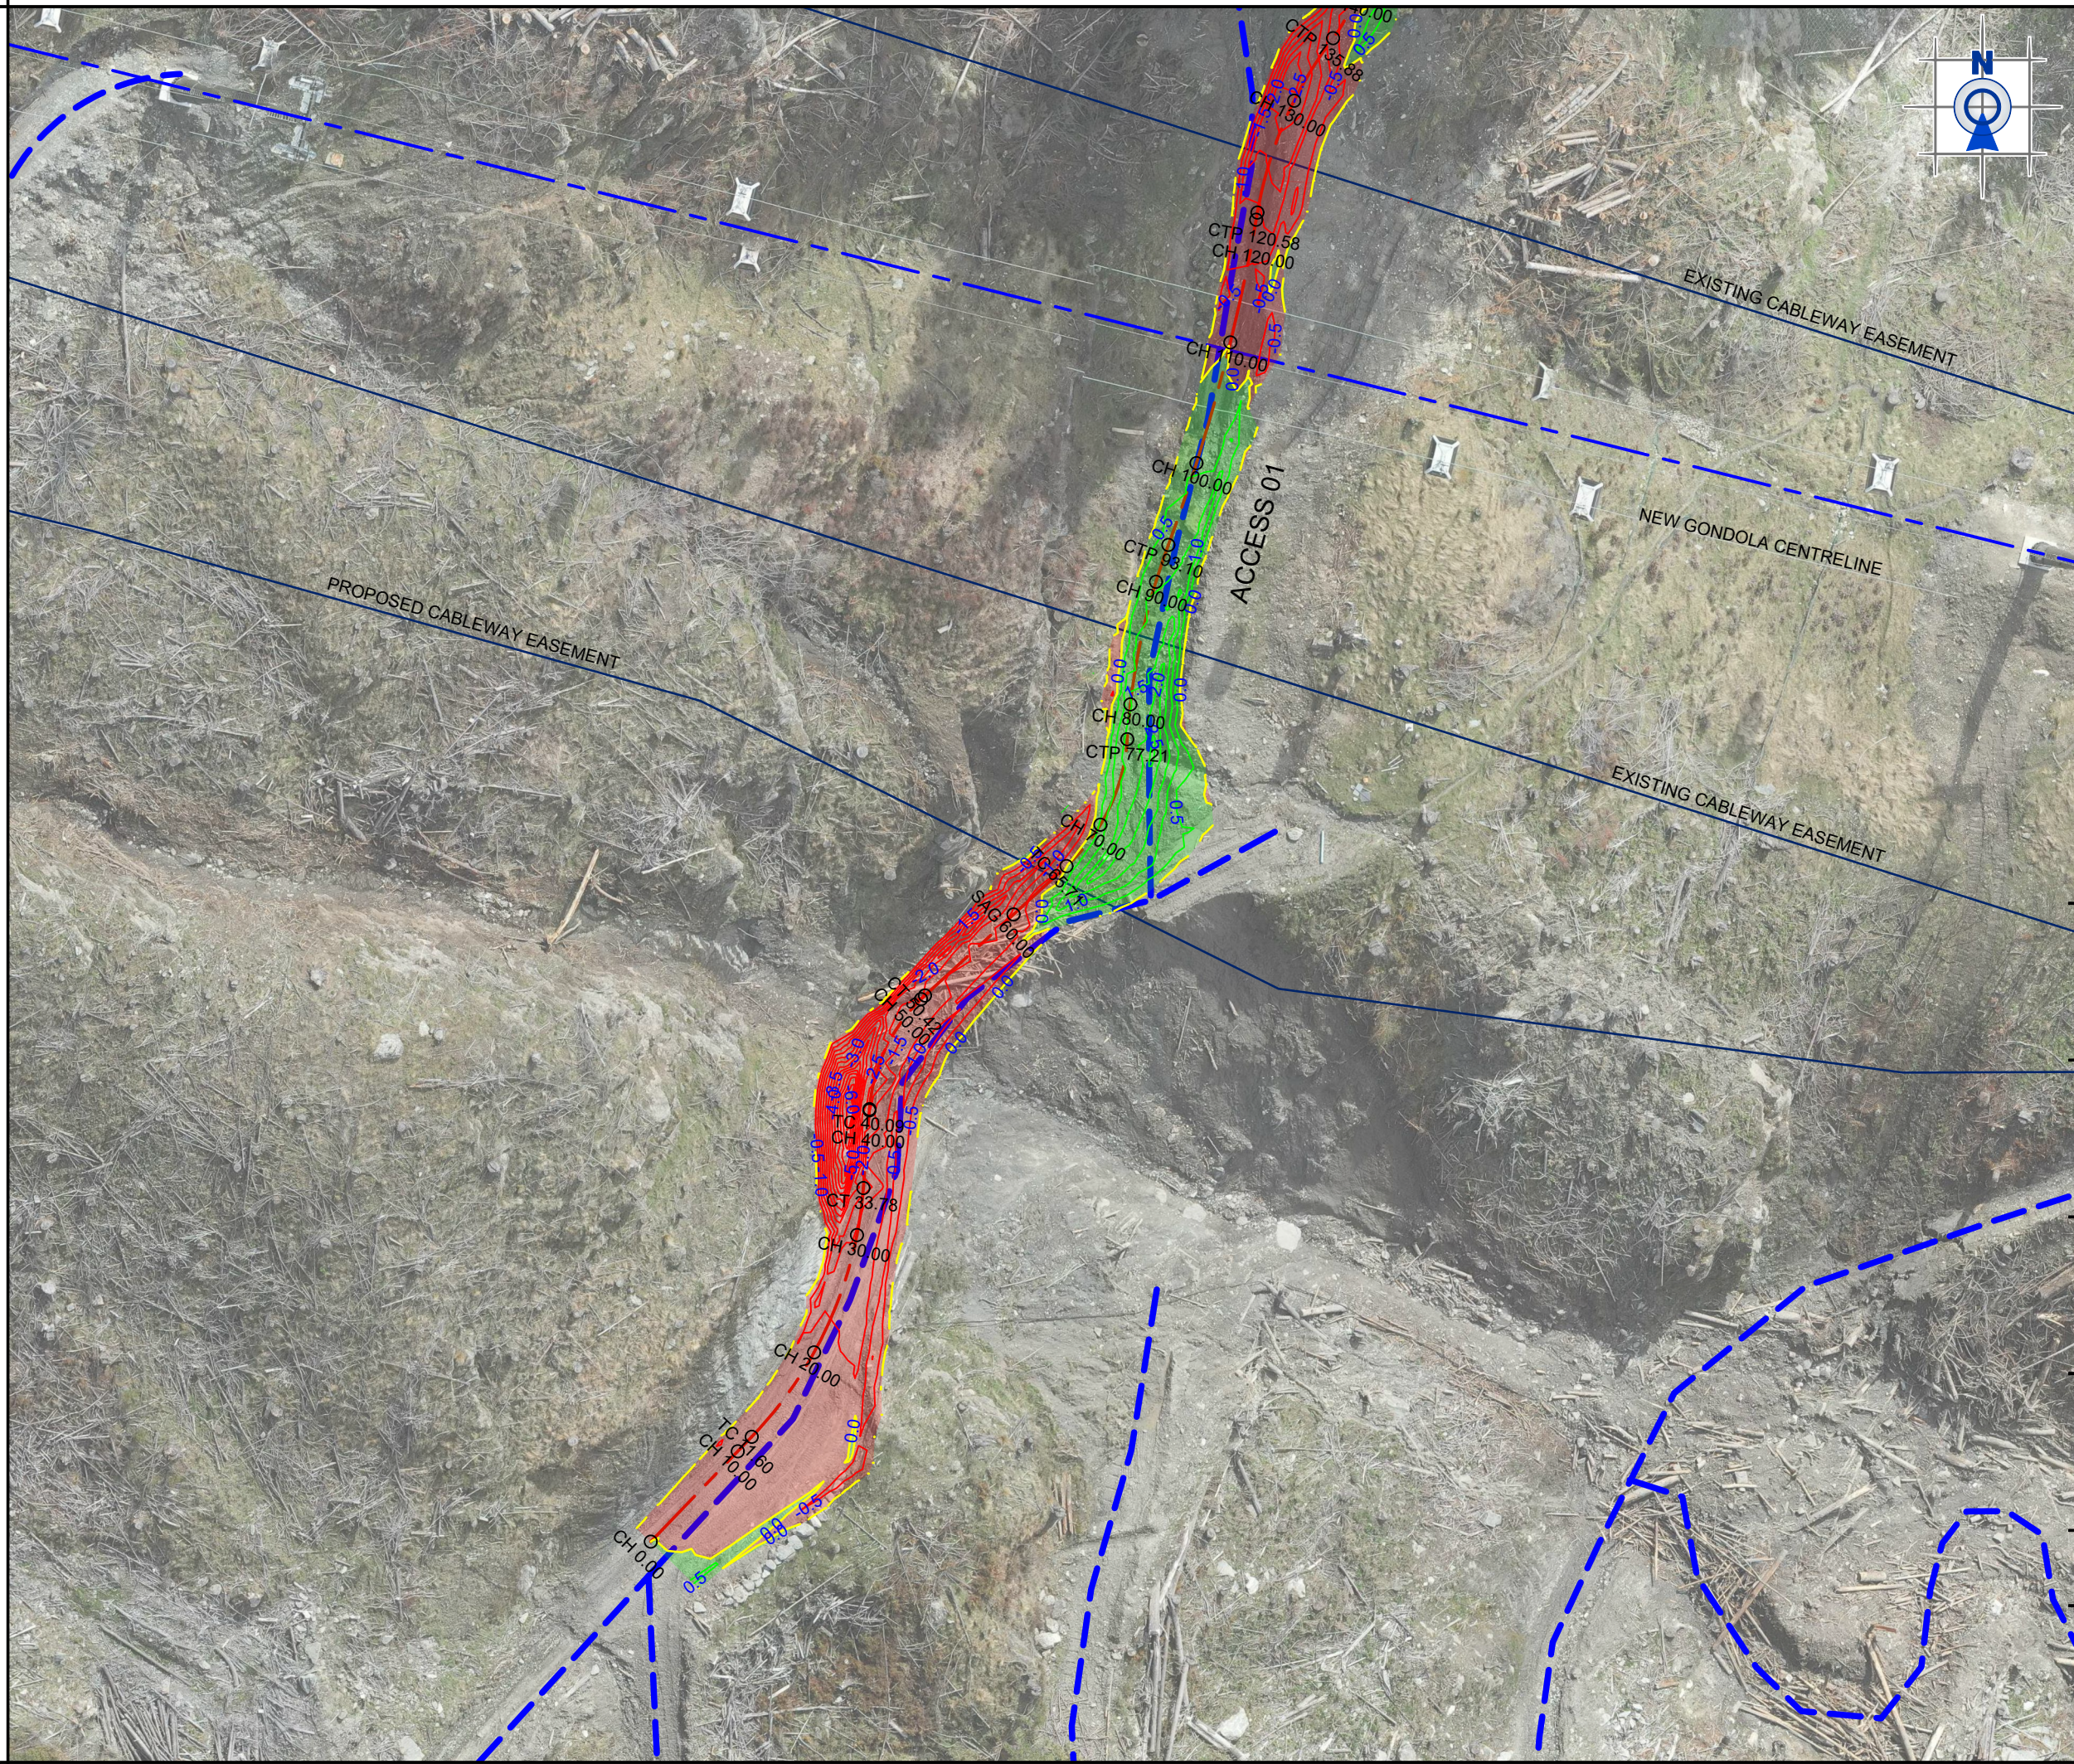

LEGEND	
<span style="color: red;">—</span>	CUT DEPTH CONTOUR
<span style="color: green;">—</span>	FILL DEPTH CONTOUR
<span style="color: yellow;">—</span>	ZERO CUT/FILL CONTOUR
<span style="background-color: #FFDAB9; border: 1px solid black; display: inline-block; width: 15px; height: 10px;"></span>	PROPOSED CUT AREA
<span style="background-color: #D9F7D9; border: 1px solid black; display: inline-block; width: 15px; height: 10px;"></span>	PROPOSED FILL AREA
<span style="background-color: #D8BFD8; border: 1px solid black; display: inline-block; width: 15px; height: 10px;"></span>	CATCH FENCE FILL AREA

**patersons.**  
Land Professionals

**QUEENSTOWN**  
1092 Frankton Road  
Frankton  
Queenstown 9300  
  
T +64 (3) 441 4715  
E queenstown@patersons.co.nz

© COPYRIGHT. This drawing, content and design remains the property of Paterson Pitts Limited Partnership and may not be reproduced in part or full or altered without the written permission of Paterson Pitts Limited Partnership. This drawing and its content shall only be used for the purpose for which it is intended. No liability shall be accepted by Paterson Pitts Limited Partnership for its unauthorised use.

Client & Location:  
**SKYLINE ENTERPRISES LIMITED**  
**QLDC BEN LOMOND RECREATION RESERVE**

Purpose & Drawing Title:  
**REAVERS DEBRIS REMOVAL**  
**DEPTH CONTOURS**  
**DETAIL SHEET 1 OF 4**

FOR CONSTRUCTION

Surveyed by:	AWJ	Original Size:	Scale:
Designed by:	SAM	A3	1:500
Drawn by:	SAM		
Checked by:	SAM		
Approved by:		DO NOT SCALE	
Job No:	Q4115	Drawing No:	7-6-2
		Sheet No:	222
		Revision No:	H
		Date:	09/08/2024