


Proposed contours shown

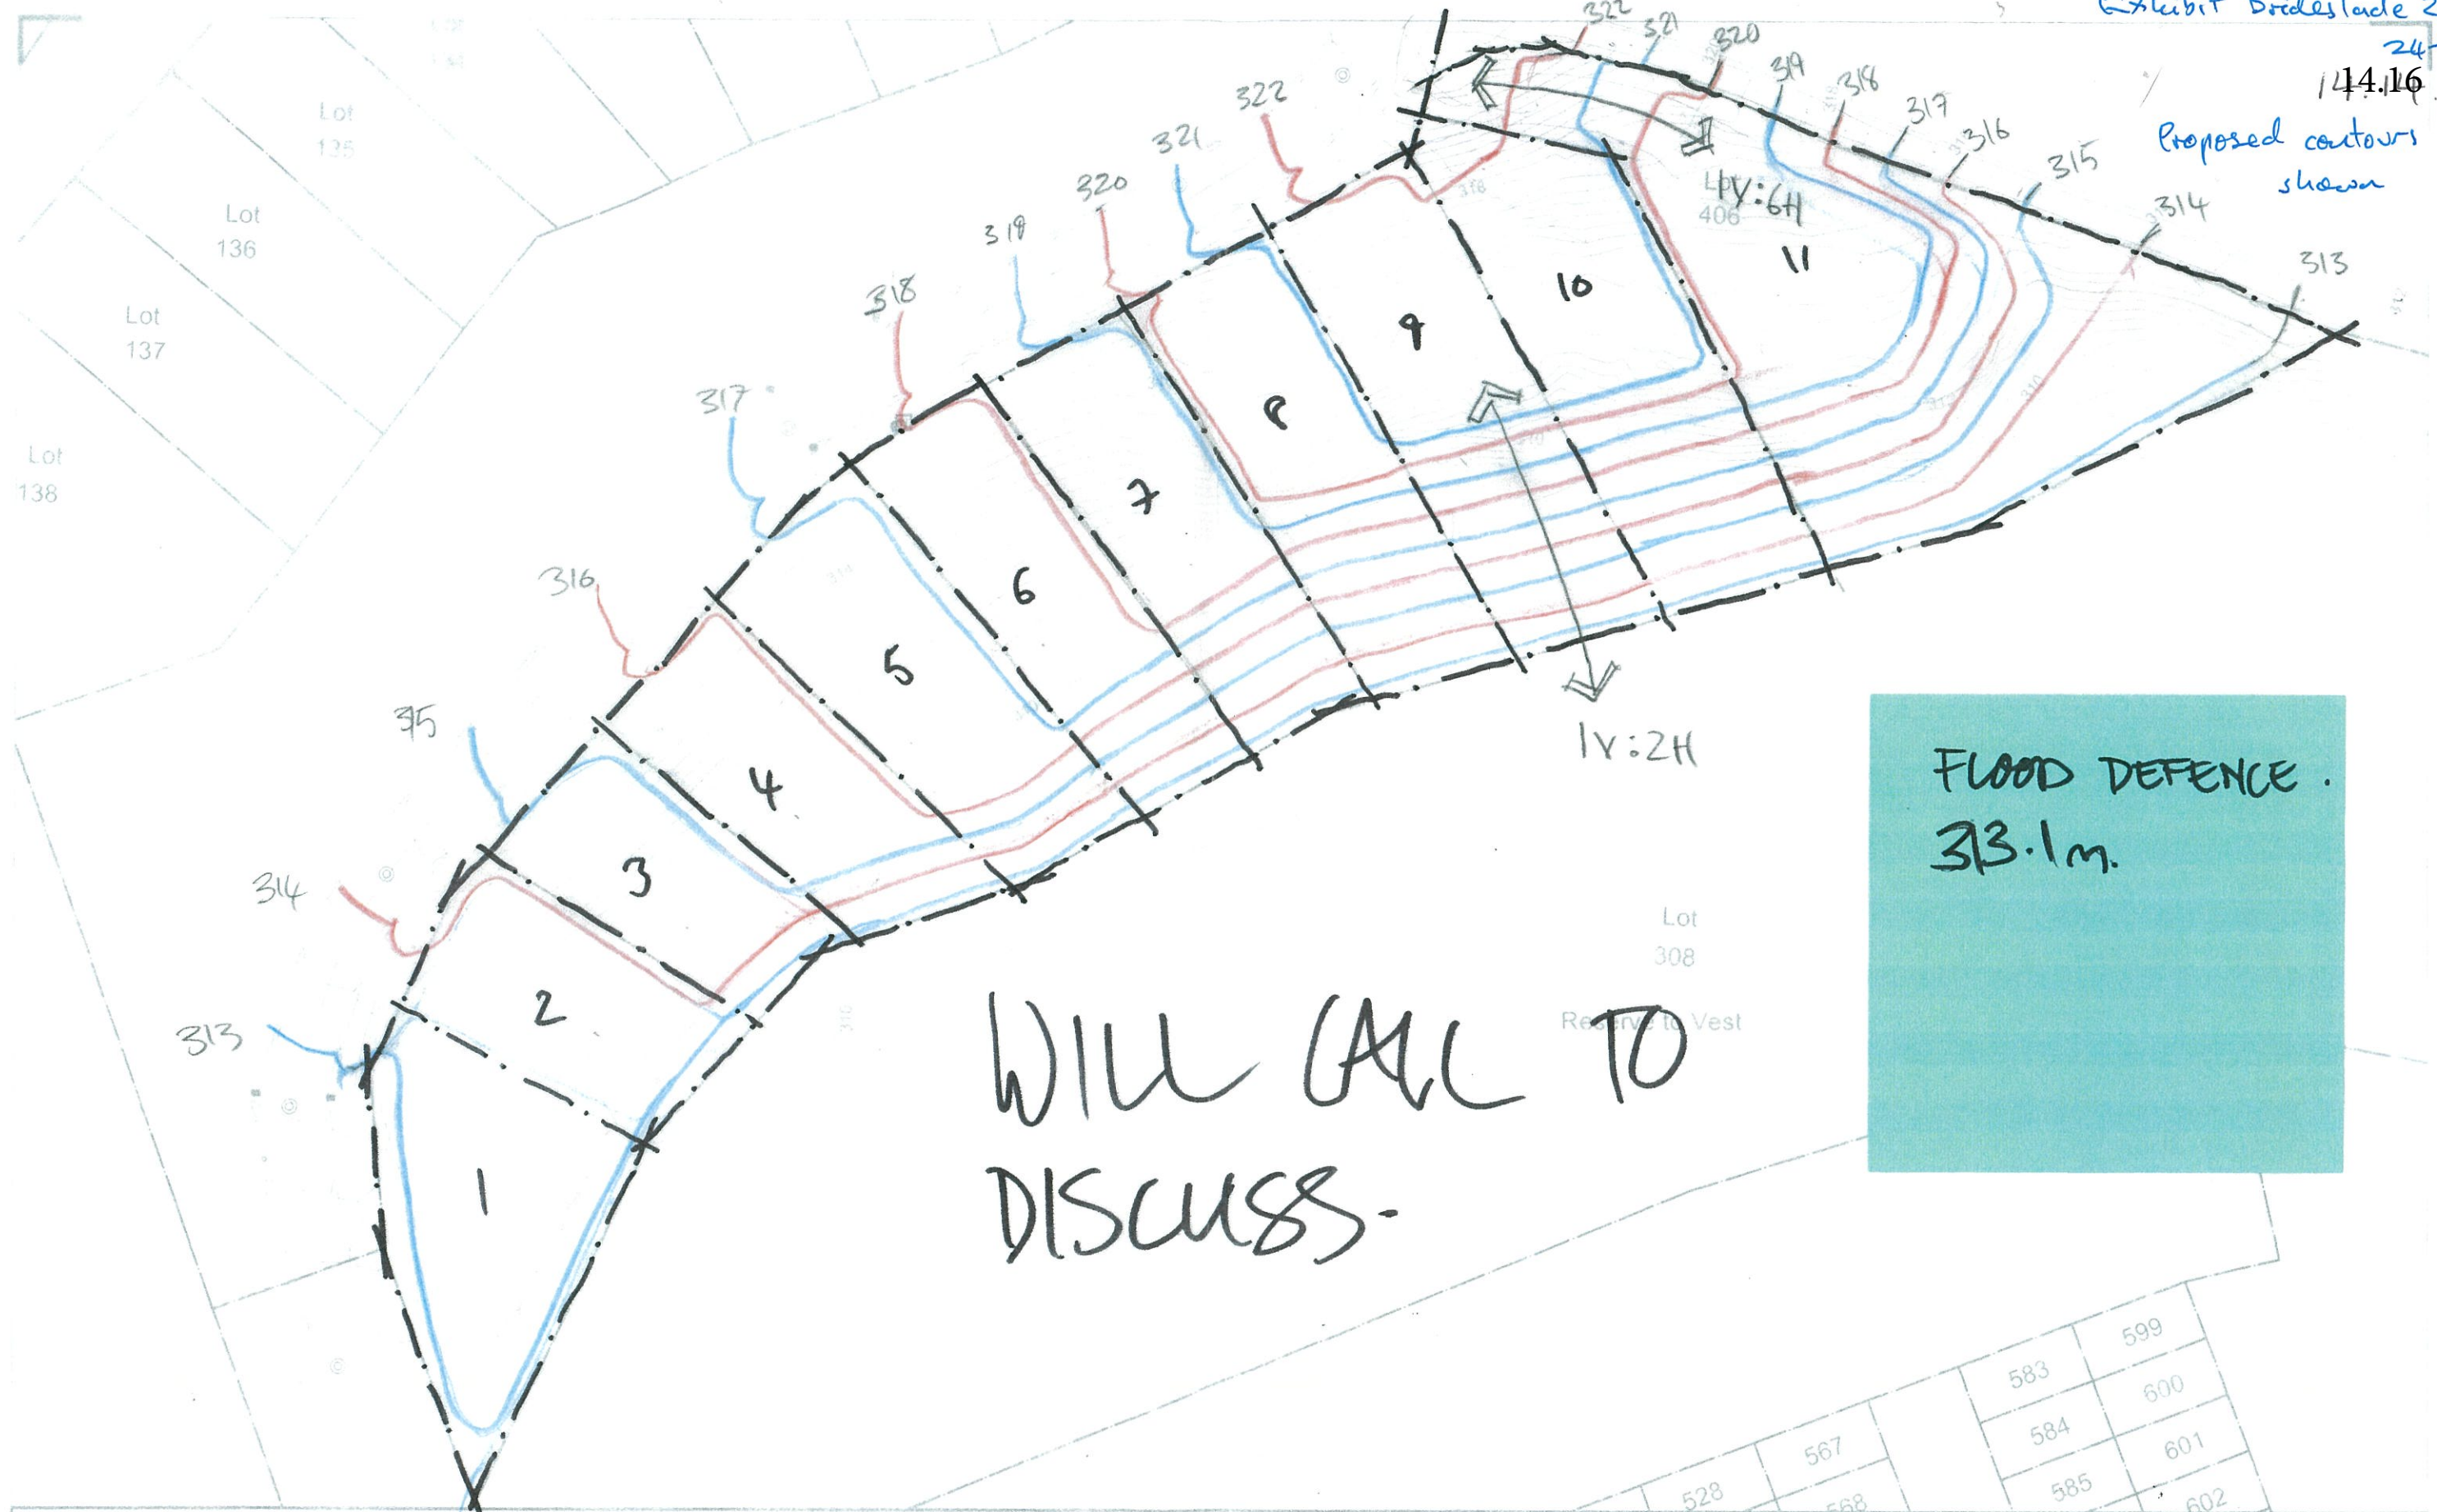

FLOOD DEFENCE.
33.1m.

WILL CALL TO DISCUSS.

528	567	599
	568	600
		601
		602

Bridesdale Farm - Bottom Lots

Drawn	Signed	Date	Job No	Drawing No
CW				34
Designed	Signed	Date	Scale	
CW			500@ A1 1000 @ A3	
Signed	Date	Datum & Level	Rev.	