

WĀNAKA LAKEFRONT DEVELOPMENT PLAN – STAGE TWO


TE MAHERE WHAKAAHU MŌ TE TAKUTAI O WĀNAKA



CONCEPT PLAN #1A

New car parking along the lakeside of Ardmore Street would require new Millennium Pathway tiles to be laid in a different location. Option #1a is to lay replacement tiles for the Millennium Pathway in the proposed feature garden.

Please note: this is an artist impression and does not represent actual tile designs or materials.

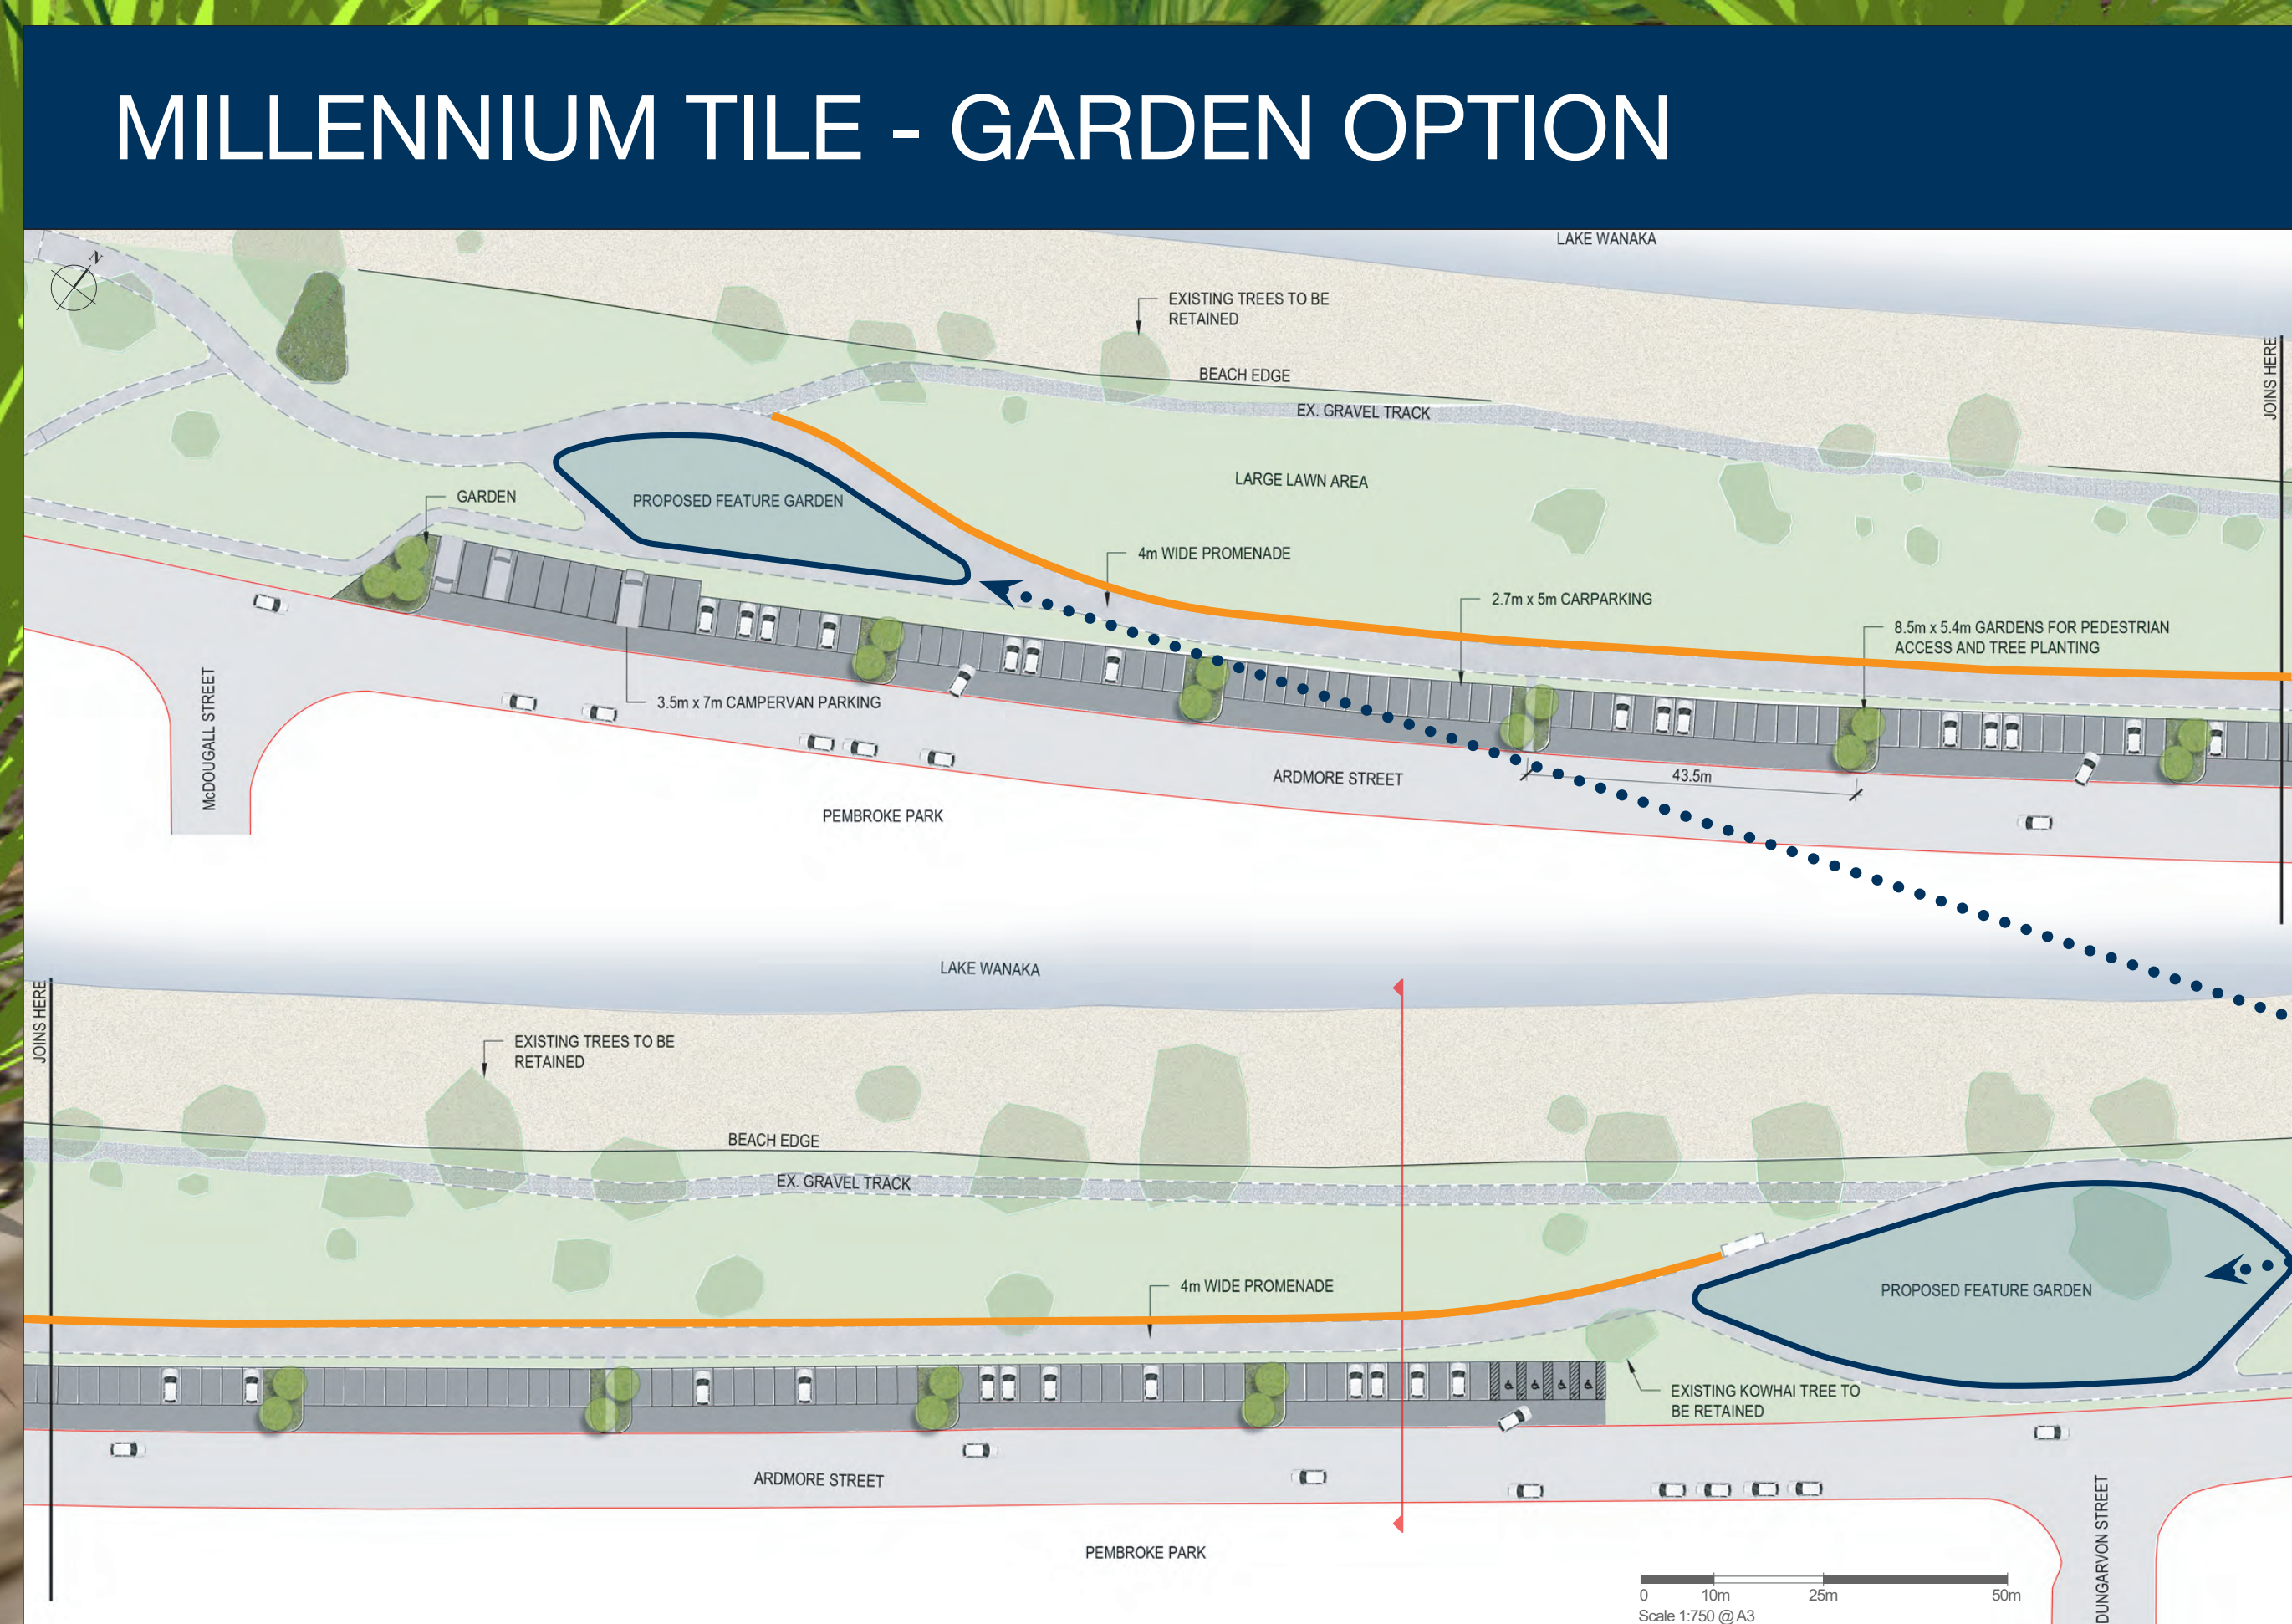

Tell us how you feel about the Concept Plans for Stage Two of the Wānaka Lakefront Development Plan by heading to letstalk.qldc.govt.nz
Feedback closes Sunday 30 August at 5.00pm.