


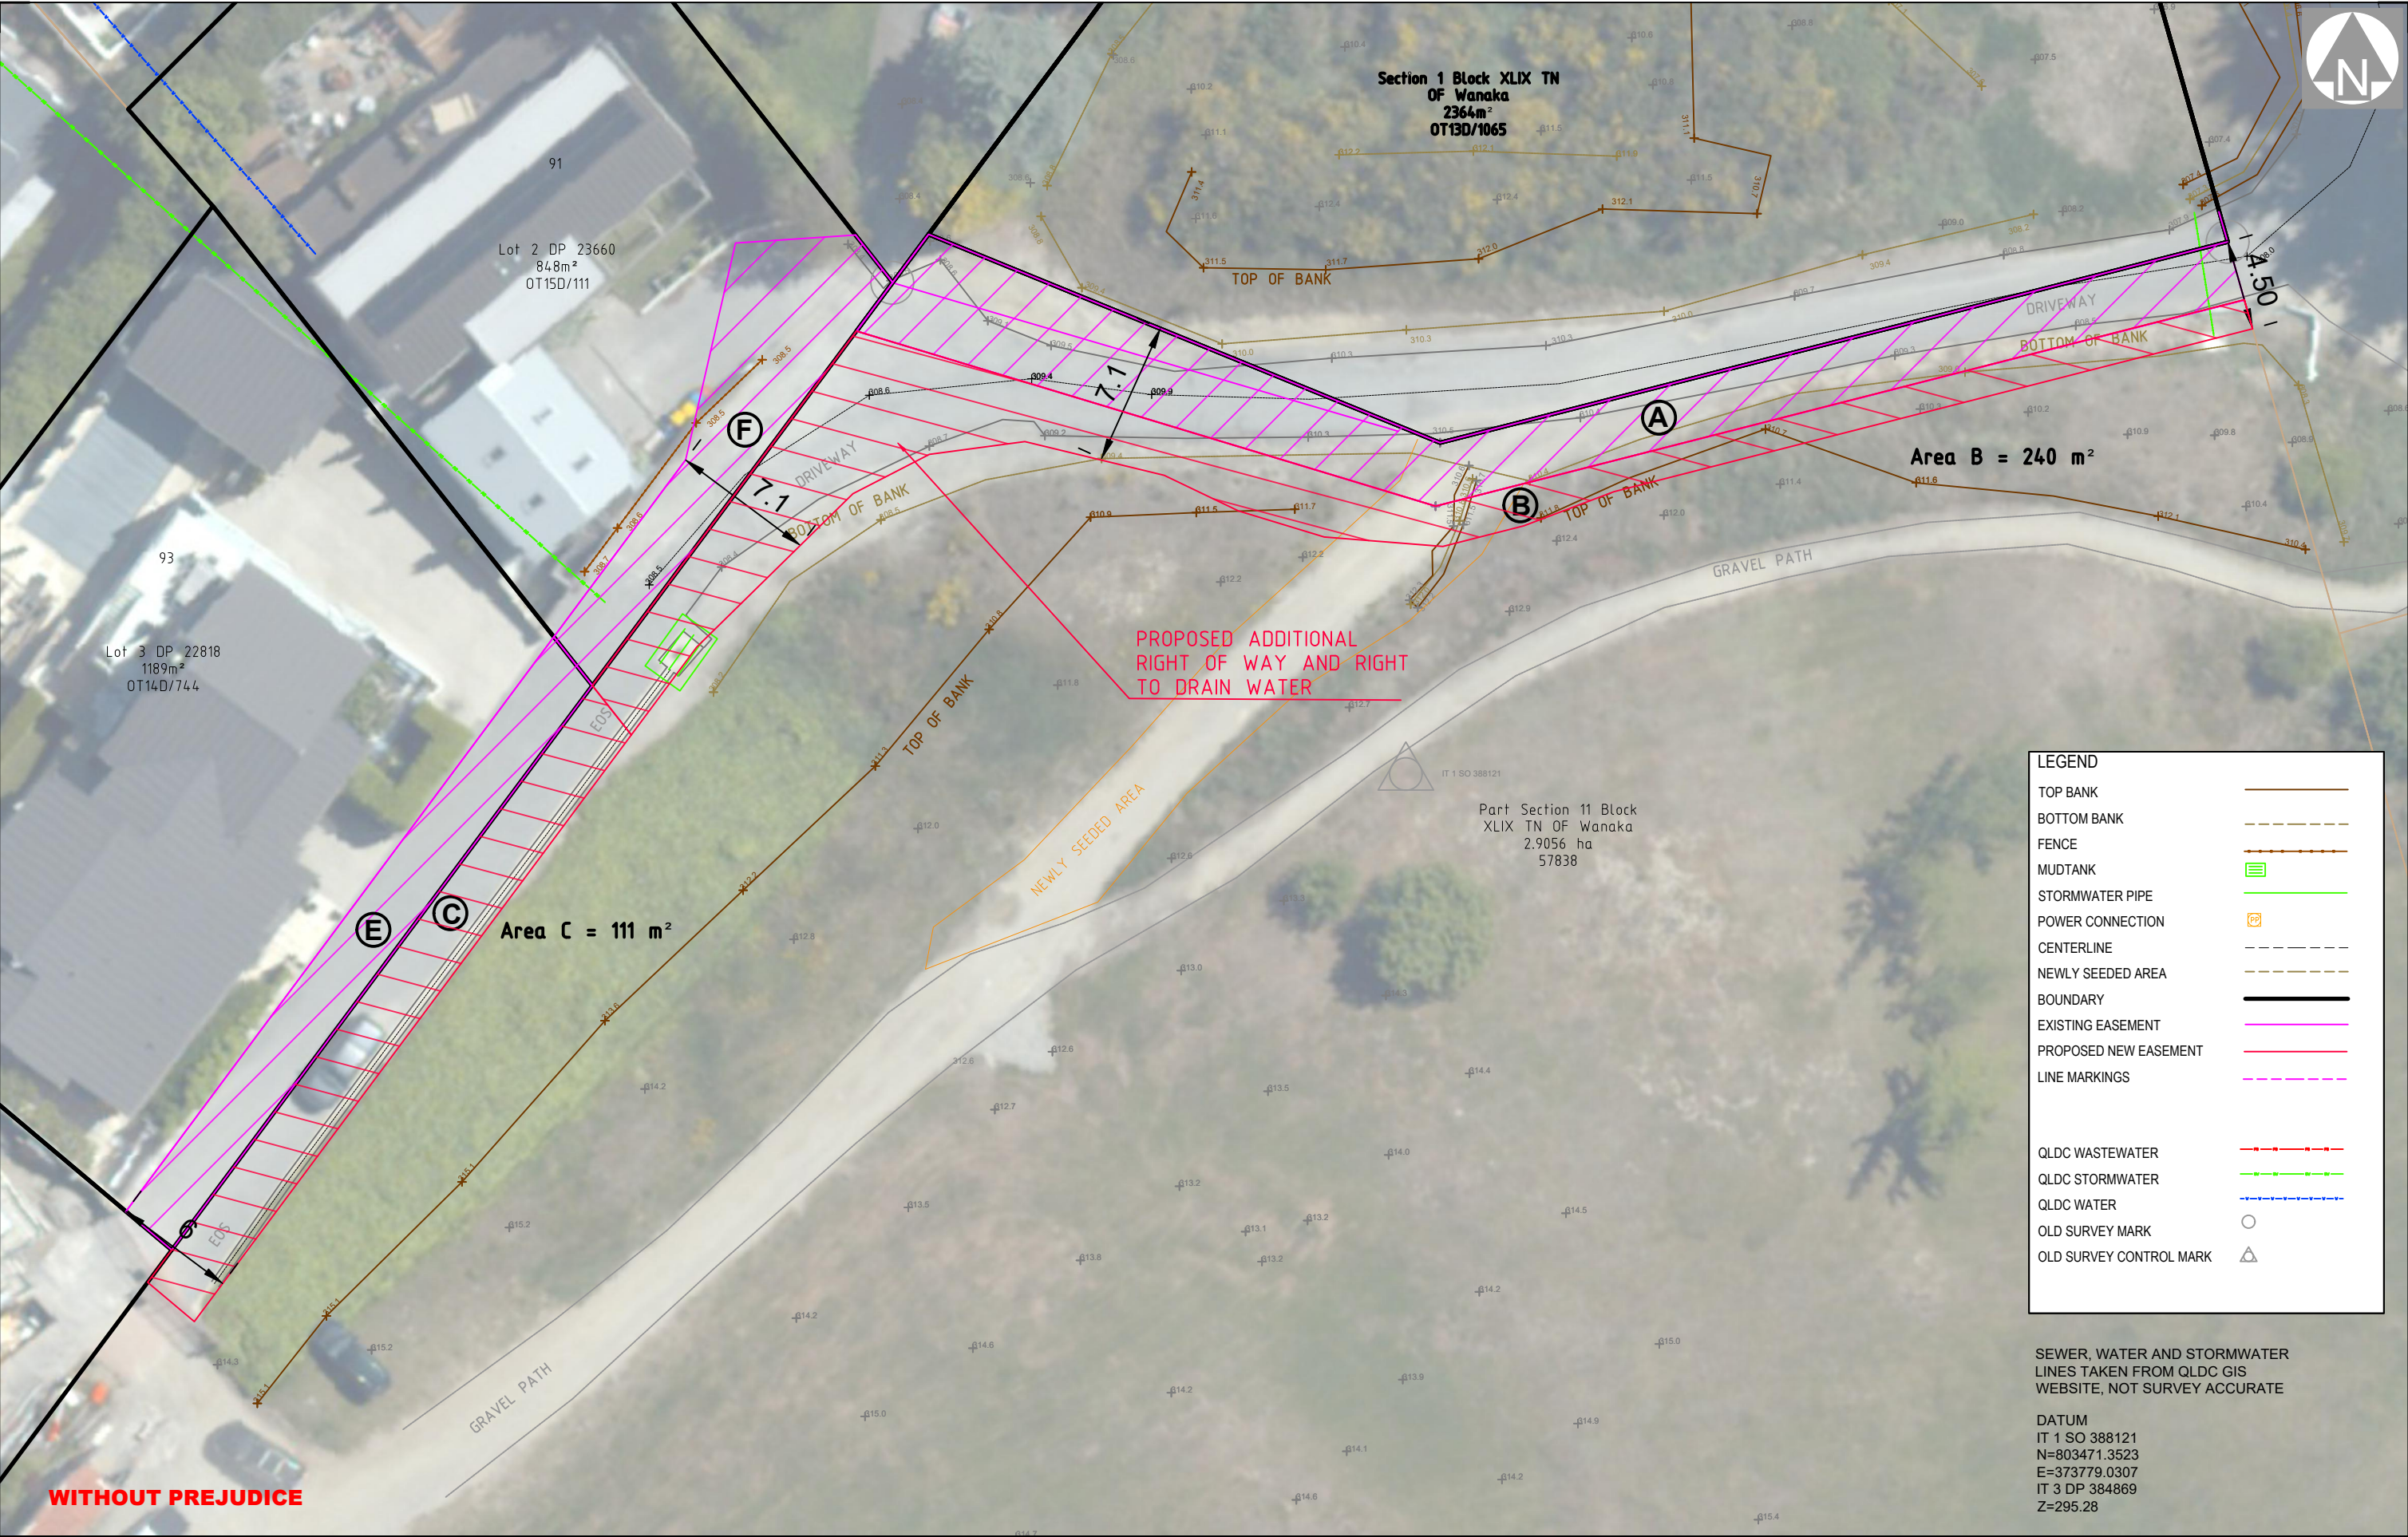

WITHOUT PREJUDICE

LEGEND

TOP BANK

BOTTOM BANK

FENCE

MUDTANK

STORMWATER PIPE

POWER CONNECTION

CENTERLINE

NEWLY SEEDD AREA

BOUNDARY

EXISTING EASEMENT

PROPOSED NEW EASEMENT

LINE MARKINGS

QLDC WASTEWATER

QLDC STORMWATER


QLDC WATER

OLD SURVEY MARK

OLD SURVEY CONTROL MARK

SEWER, WATER AND STORMWATER
LINES TAKEN FROM QLDC GIS
WEBSITE, NOT SURVEY ACCURATE

DATUM
IT 1 SO 388121
N=803471.3523
E=373779.0307
IT 3 DP 384869
Z=295.28

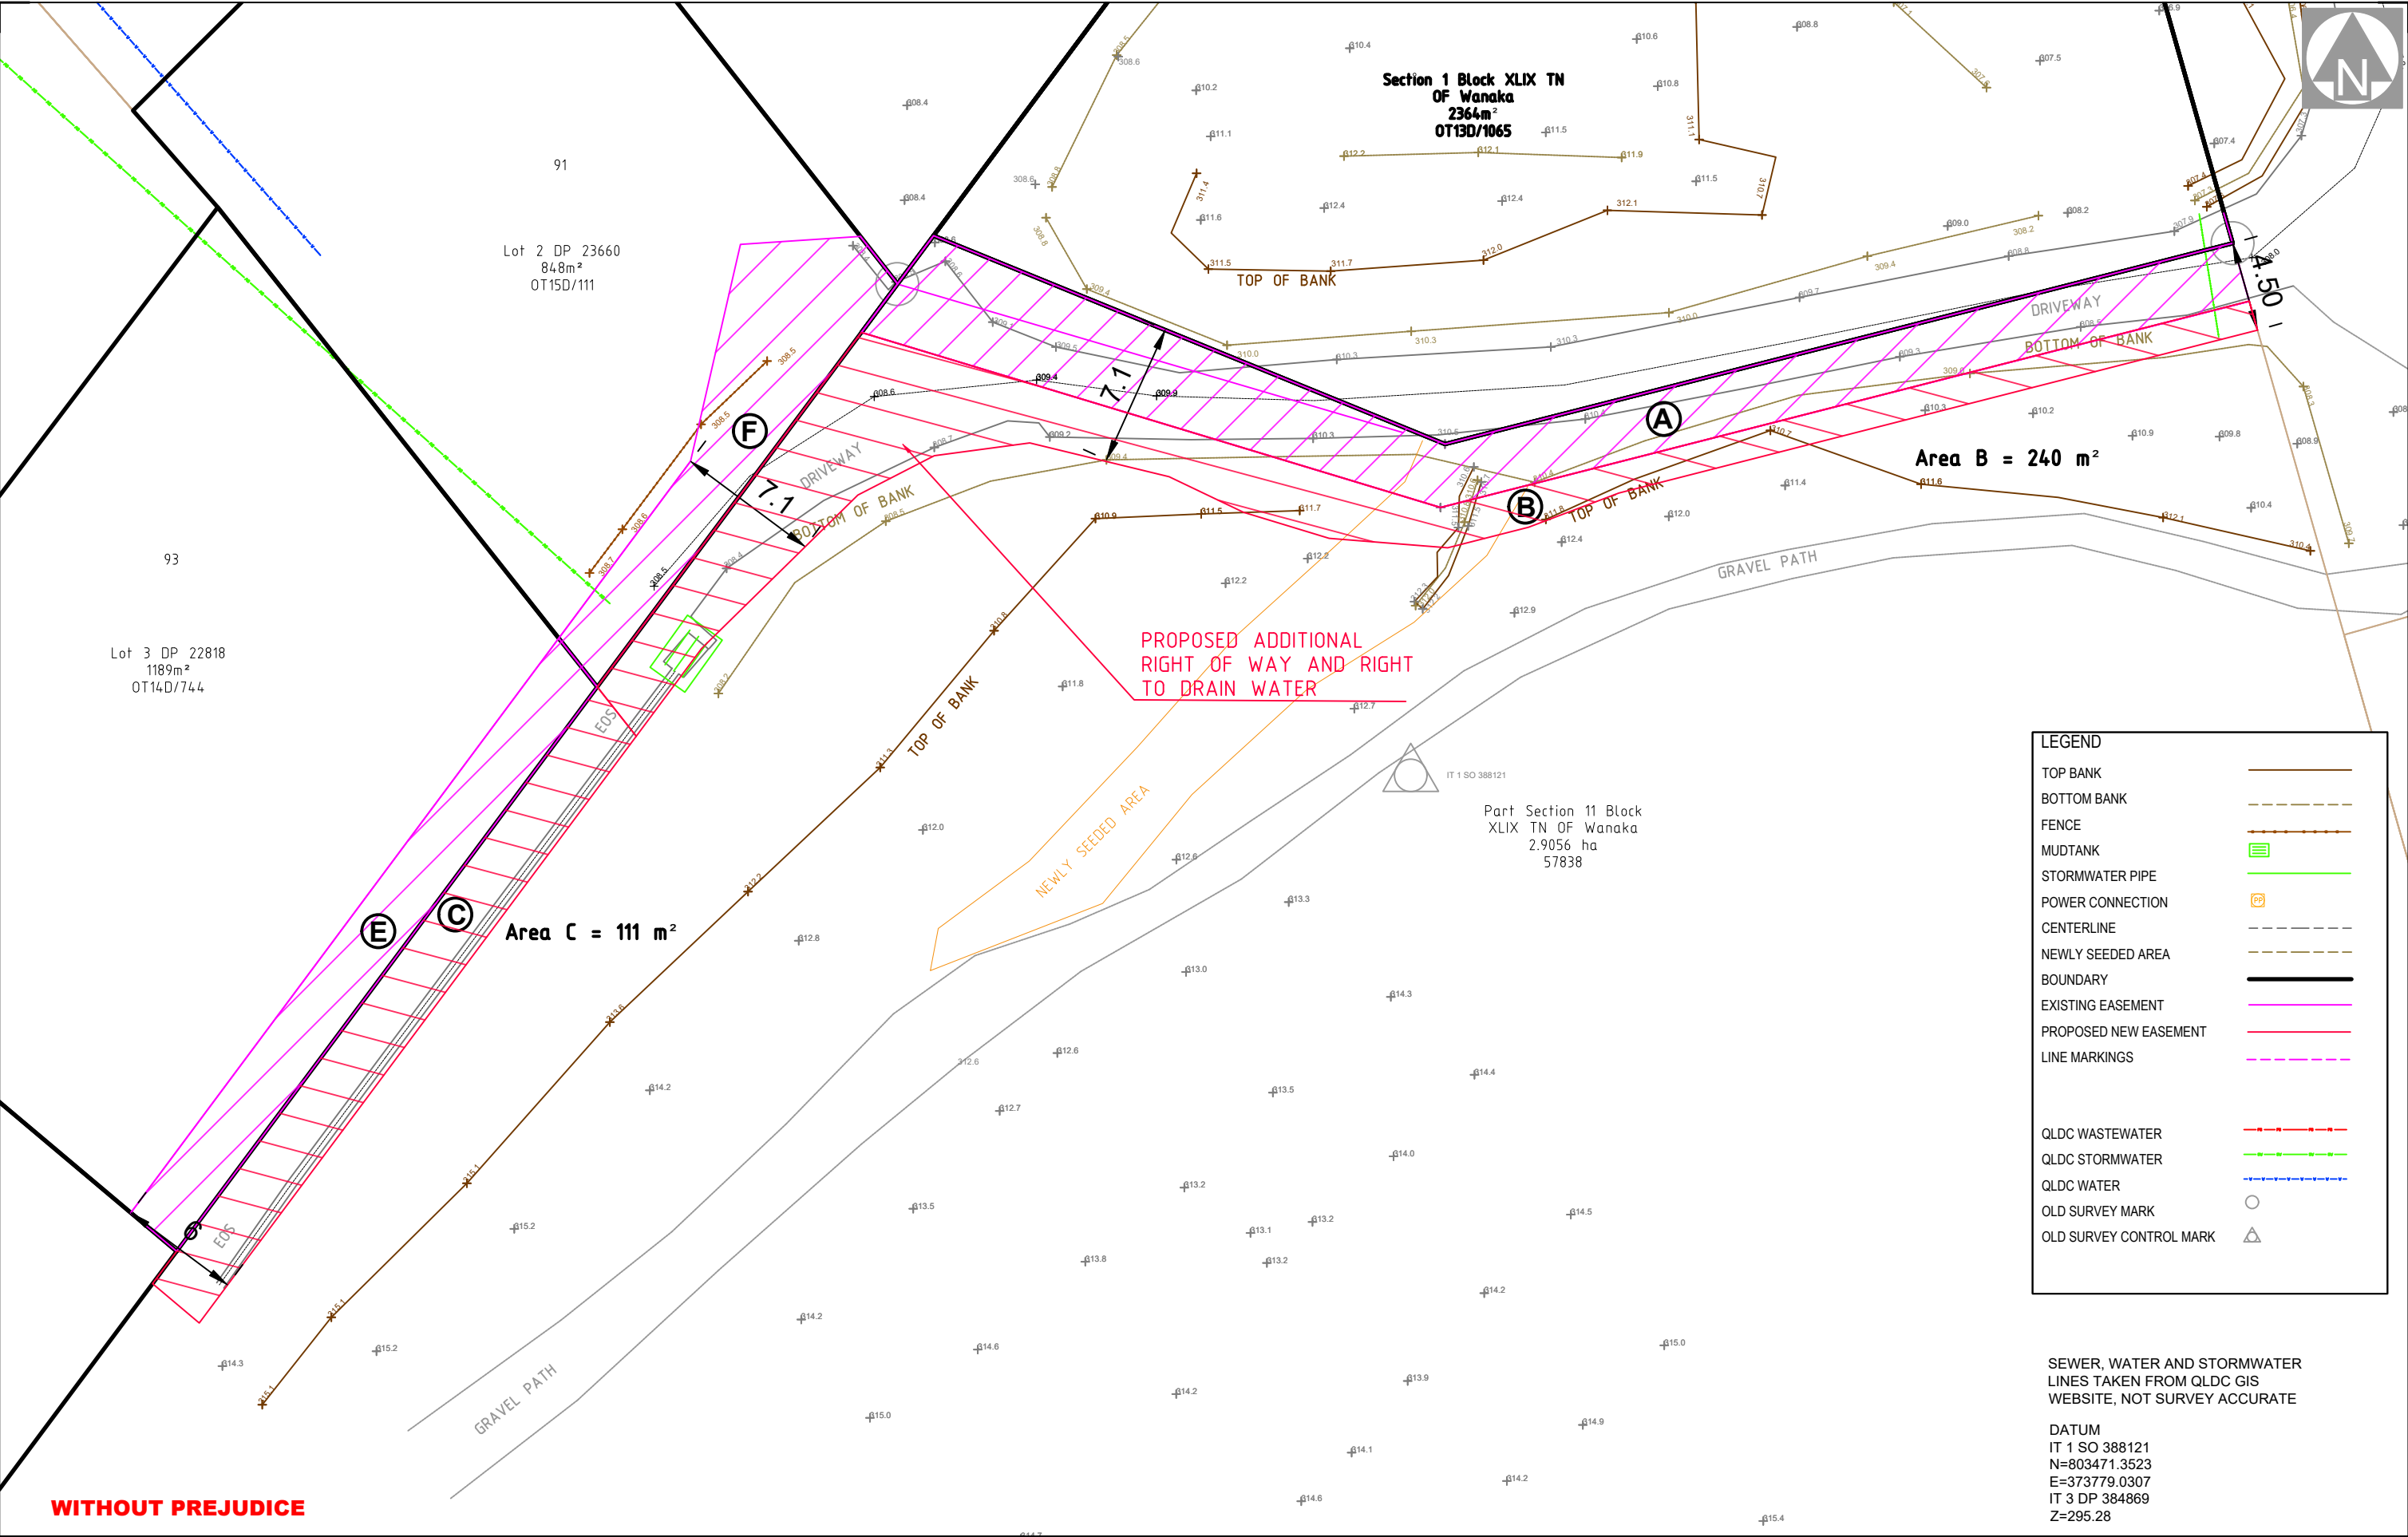

WITHOUT PREJUDICE

LEGEND

TOP BANK

BOTTOM BANK

FENCE

MUDTANK

STORMWATER PIPE

POWER CONNECTION

CENTERLINE

NEWLY SEEDD AREA

BOUNDARY

EXISTING EASEMENT

PROPOSED NEW EASEMENT

LINE MARKINGS

QLDC WASTEWATER

QLDC STORMWATER

QLDC WATER

OLD SURVEY MARK

OLD SURVEY CONTROL MARK

SEWER, WATER AND STORMWATER
LINES TAKEN FROM QLDC GIS
WEBSITE, NOT SURVEY ACCURATE

DATUM
IT 1 SO 388121
N=803471.3523
E=373779.0307
IT 3 DP 384869
Z=295.28

CLARK FORTUNE McDONALD
LAND SURVEYORS - LAND DEVELOPMENT - PLANNING CONSULTANTS
QUEENSTOWN | DUNEDIN | CHRISTCHURCH | GORE

Rev.	Date	Revision Details	By
-	-	-	-
-	-	-	-
-	-	-	-
-	-	-	-
-	-	-	-

Proposed additional ROW areas over
Pt Sec 11, Blk XLIX Tn of Wanaka'

52

Client

Crawford, Graham

SURVEYED	GH	02.07.24
DESIGNED	---	---
DRAWN	GH	07.04.25
CHECKED	---	---
APPROVED	---	---

Job No.

16639

Drawing No.

Scale

1:150 @ A1
1:300 @ A3

Datum & Level

Lindis 2000
NZDV2016

Rev.

B

NOTES:

ALL DIMENSIONS SHOWN ARE IN METERS UNLESS SHOWN OTHERWISE.

ANY PERSON USING CLARK FORTUNE McDONALD DRAWINGS AND OTHER DATA ACCEPTS THE RISK OF:

USING THE DRAWINGS AND OTHER DATA IN ELECTRONIC FORM WITHOUT REQUESTING AND CHECKING THEM FOR ACCURACY AGAINST THE ORIGINAL HARD COPY VERSIONS.

COPYWRITE ON THIS DRAWING IS RESERVED.

Tel. (03)441-6044, Email admin@cfma.co.nz, www.cfma.co.nz 309 Lower Shotover Road, P.O.Box 553 Queenstown

S:\JOBS\16600\16639\acad\16639_02_89 Youghal St_ROW_REV C.dwg