

# WĀNAKA LAKEFRONT DEVELOPMENT PLAN – STAGE TWO

## TE MAHERE WHAKAAHU MŌ TE TAKUTAI O WĀNAKA



### CONCEPT PLAN #1

Option 1 for Stage Two of the Wānaka Lakefront Development Plan features car parking added along the lakeside of Ardmore Street.



CAR SPACES:  
130



CAMPERVAN SPACES:  
10




DISABILITY SPACES:  
4



TOTAL SPACES:  
144

MILLENNIUM TILE - PROMENADE OPTION

MILLENNIUM TILE - GARDEN OPTION

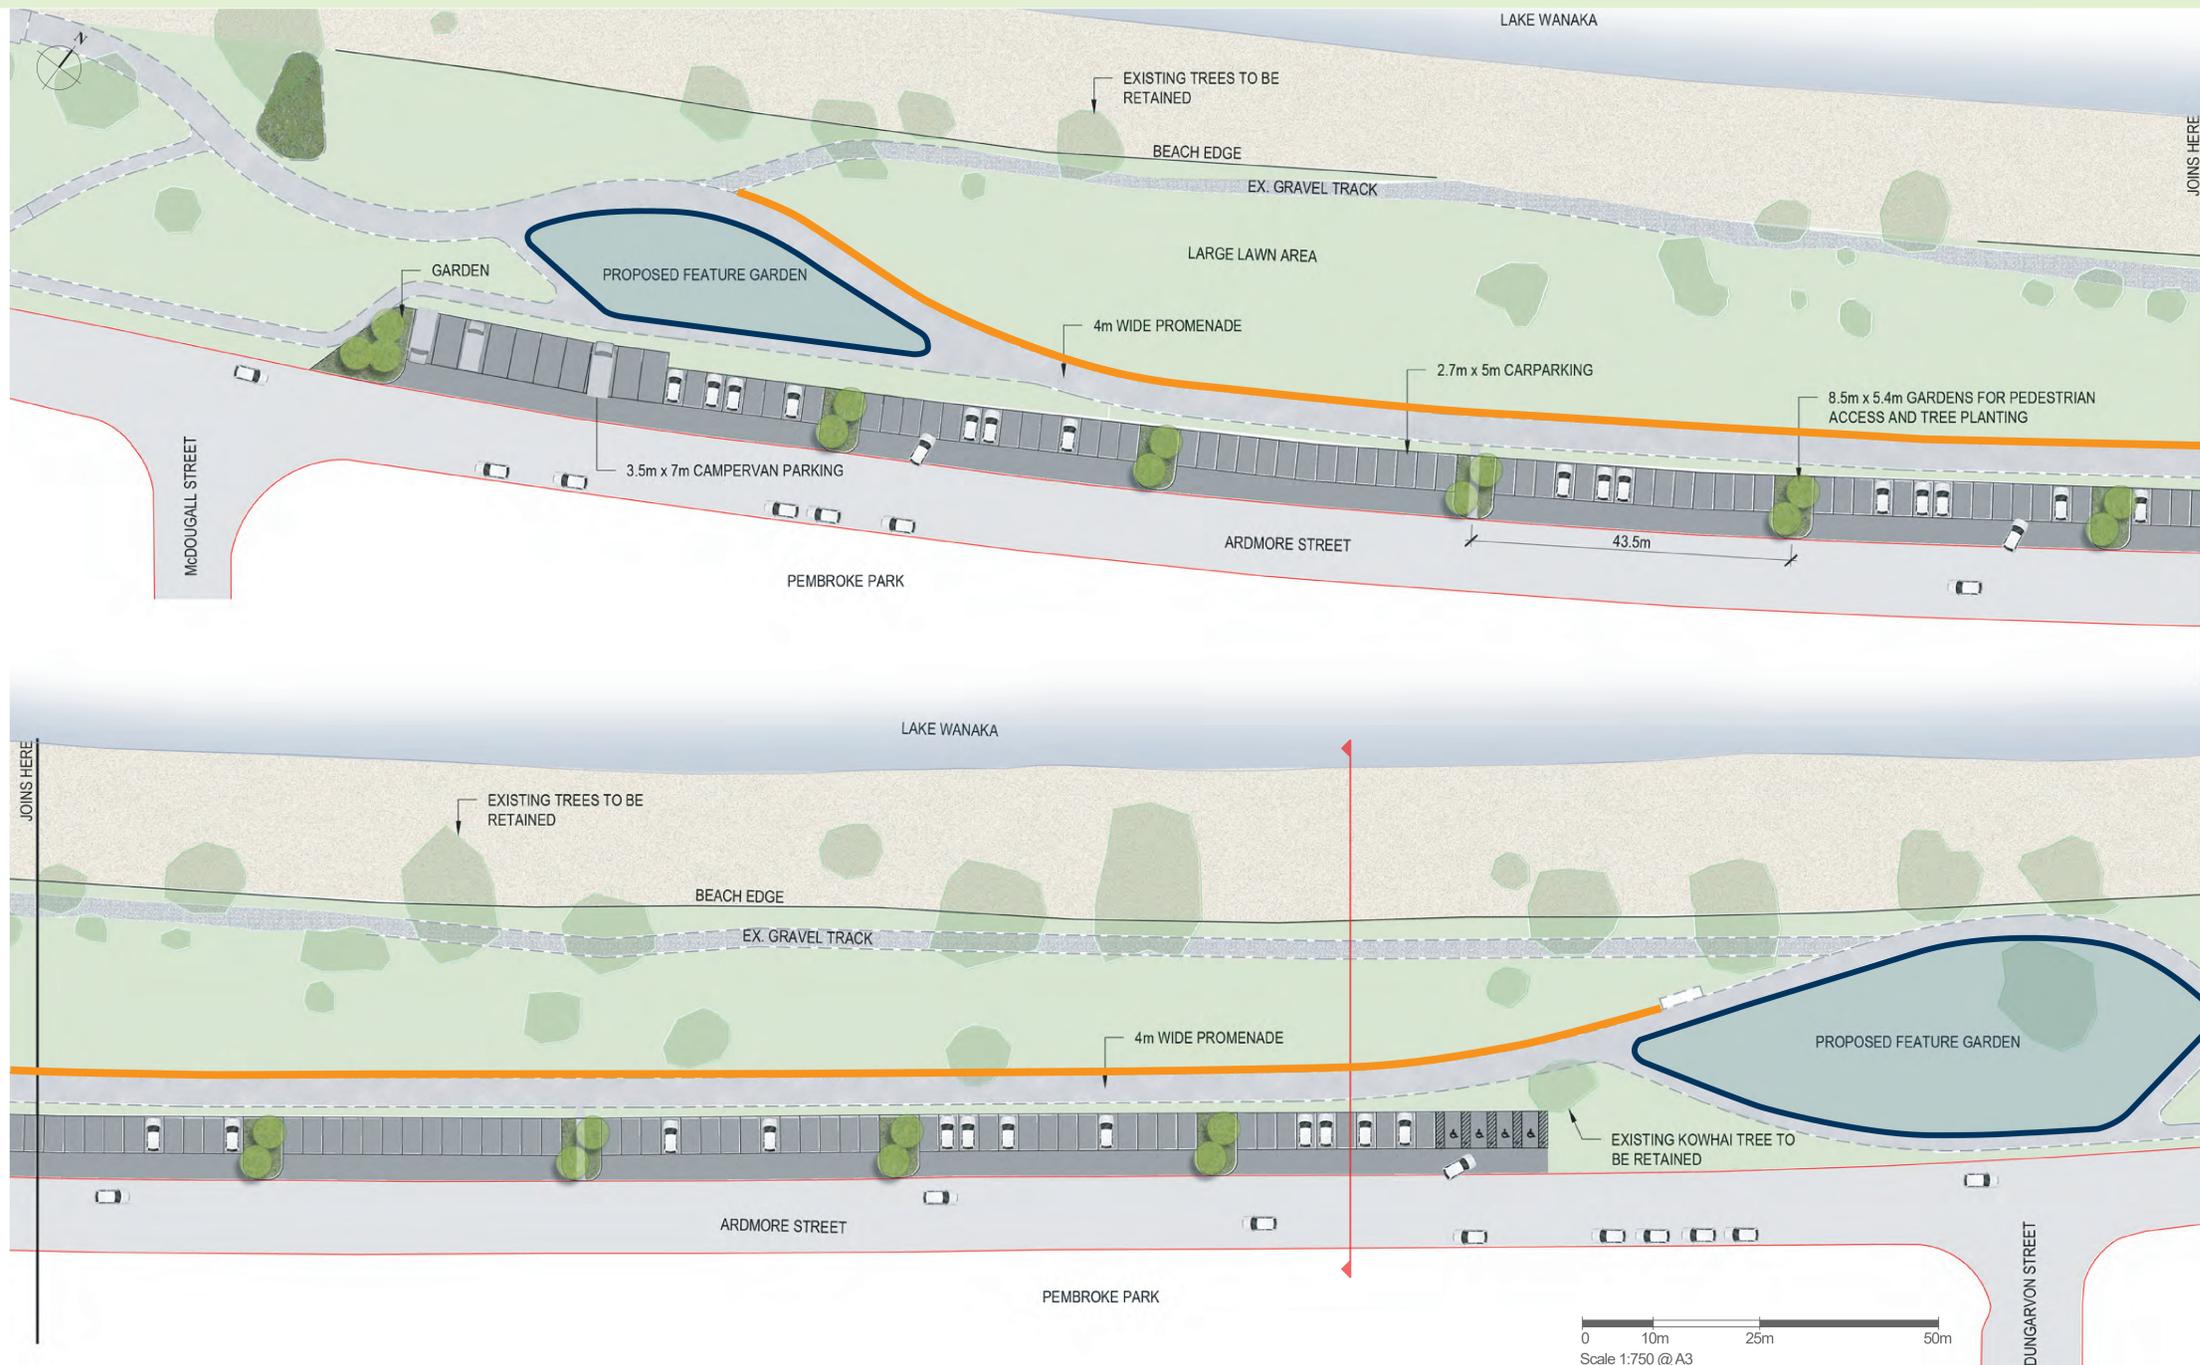

#### FEATURES INCLUDE:

- Active travel promenade
- Proposed feature garden
- Existing trees to be retained

#### MILLENNIUM PATHWAY

New car parking will require new Millennium Pathway tiles to be laid in a different location, either in the proposed feature garden or along the active travel promenade.

Tell us how you feel about the Concept Plans for Stage Two of the Wānaka Lakefront Development Plan by heading to [letstalk.qldc.govt.nz](http://letstalk.qldc.govt.nz)  
Feedback closes Sunday 30 August at 5.00pm.