




Lot 1
DP 318736

Lot 2
DP 355881

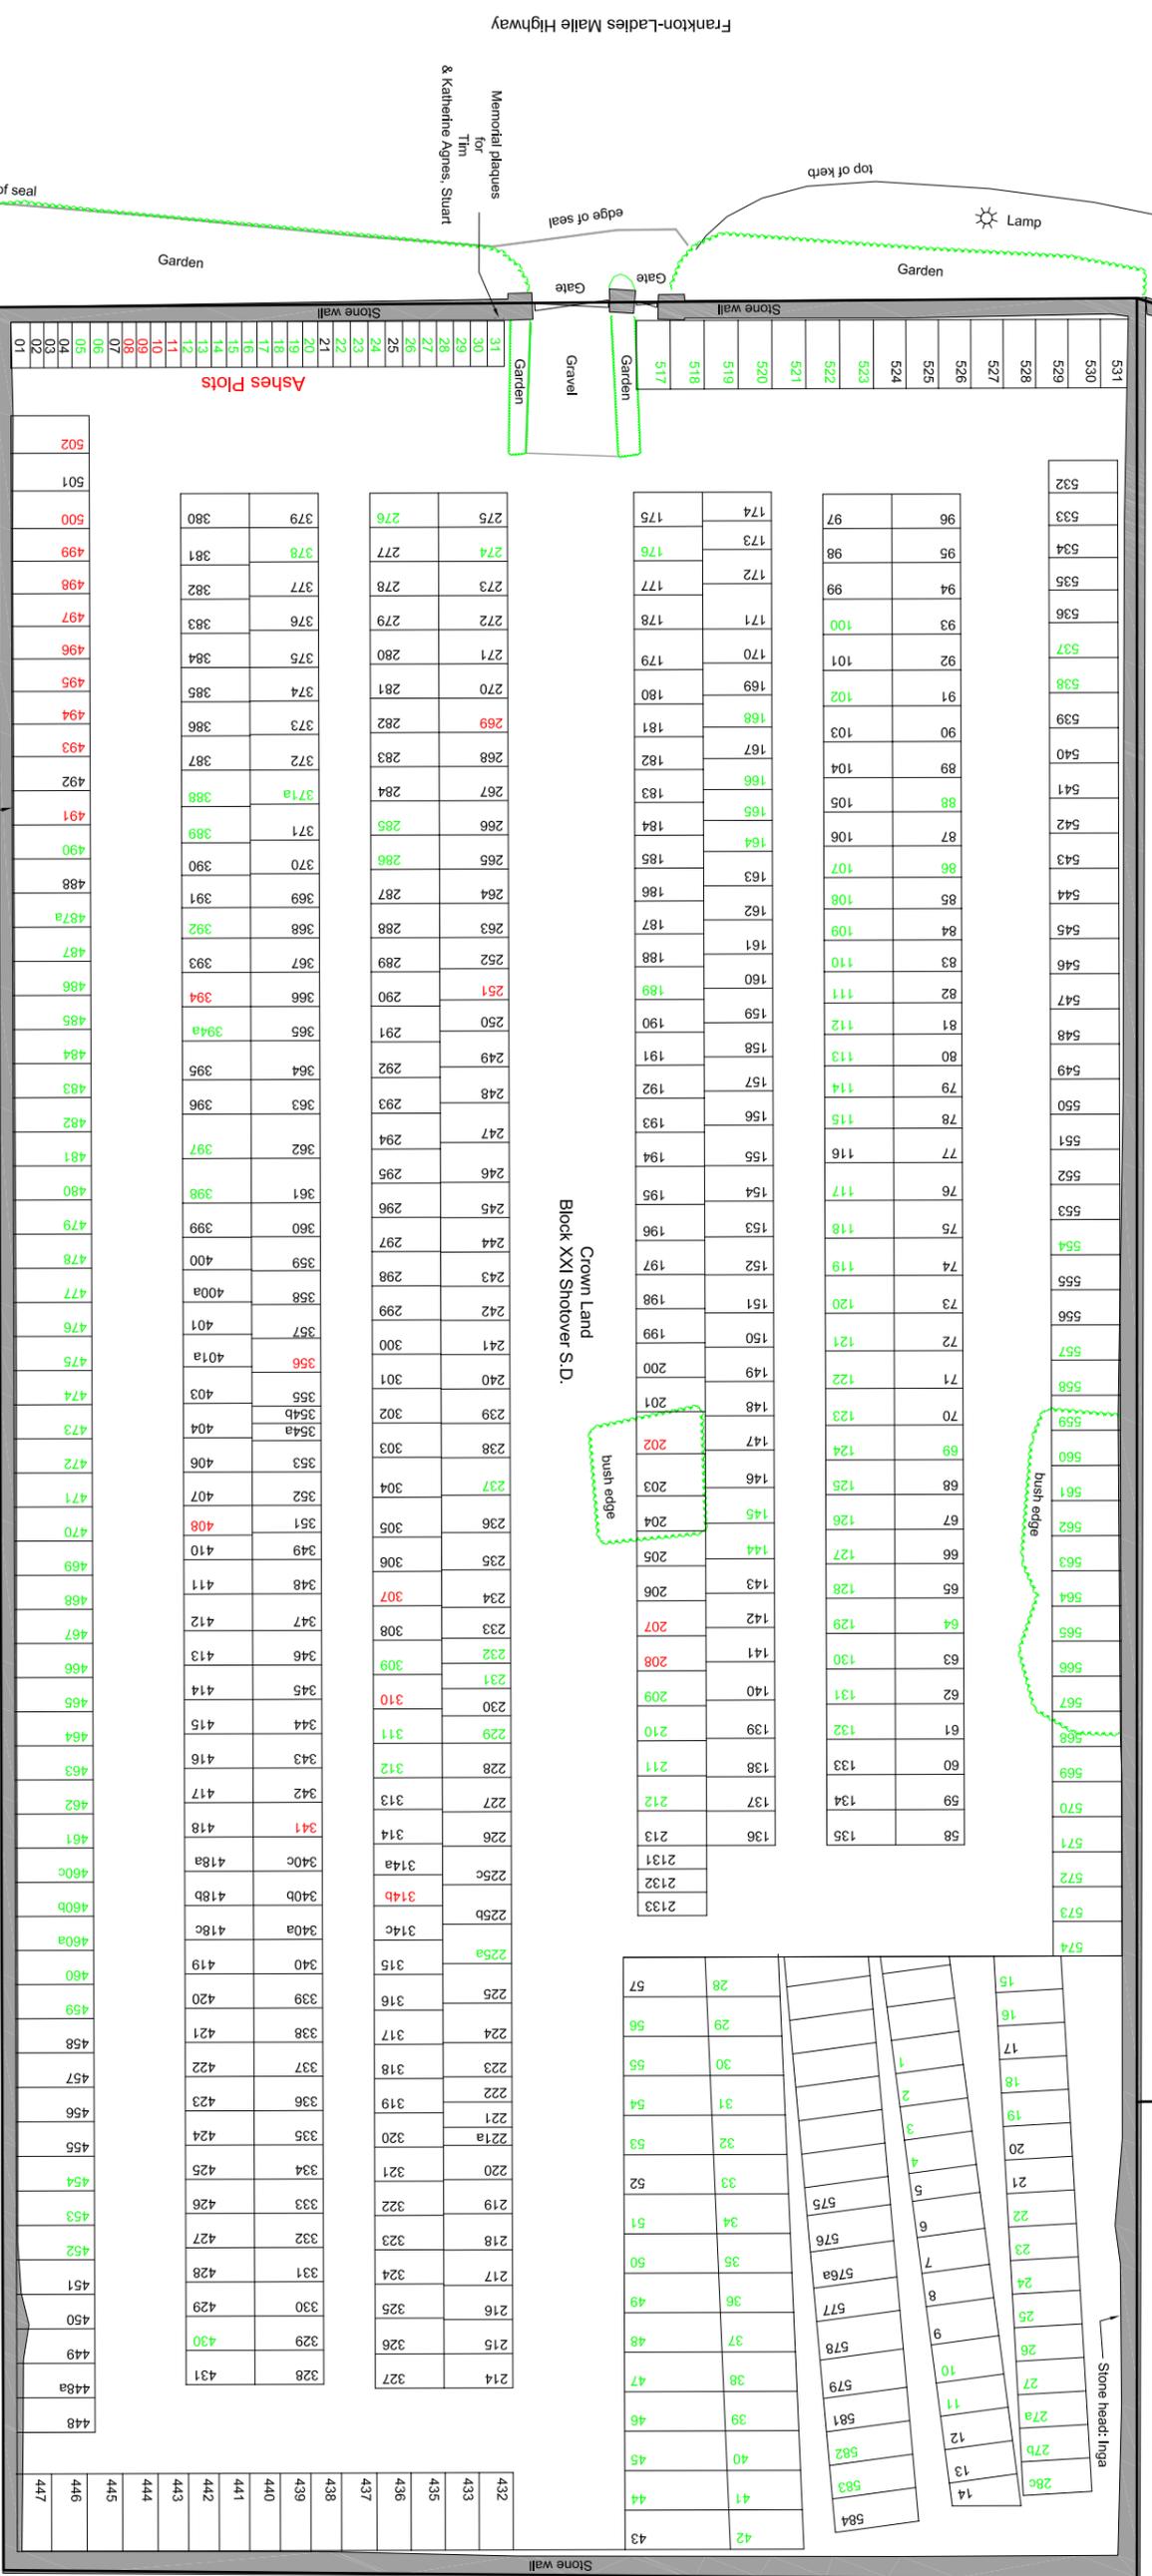

Part Section 5
Block XXI Shotover S.D.

TOPOGRAPHICAL PLAN
Frankton Cemetery

DATA QUALITY STATEMENTS

PROPERTY DATA

The property data has been sourced from land information New Zealand (LINZ) and is current as at May 2009. The boundary data has been compiled from various existing surveys of different ages.

SURVEY DATA

Surveyed data has been captured using survey equipment, to a relative accuracy, within approximately 30mm (horizontal and vertical).

SERVICES DATA

Where underground services have features visible on the surface, their positions have been measured by field survey. There may be services for which no records exist and not all services are shown on this plan. In all cases, the accuracy of the data is considered important, the relevant service provider should be consulted.

SURVEY DATUMS

Horizontal coordinates are in terms of New Zealand Map Grid, 1989 Circuit.



LEGEND	
01	Plots used
01	Plots reserved
01	Plots empty

AURUM
SURVEYING CONSULTANTS LTD
PO Box 2463
Frankton
Ph: 03 442 3469
Fax: 03 442 3469
Email: aurum@aurum.co.nz

ISSUE DATE: 23 Apr 2010
ISSUE: A - Original Issue
B - Revised plot numbers
C - Add new plots

PREPARED BY: Rodney Baker
Scale: 1:125 @ A2
1:250 @ A3
DRAWING & ISSUE No.: 3000-11-1C