




Notes:
 - Aerial imagery is indicative only.
 - Boundary information sourced from LINZ XML.
 - Areas and dimensions are subject to final Land Transfer Survey.

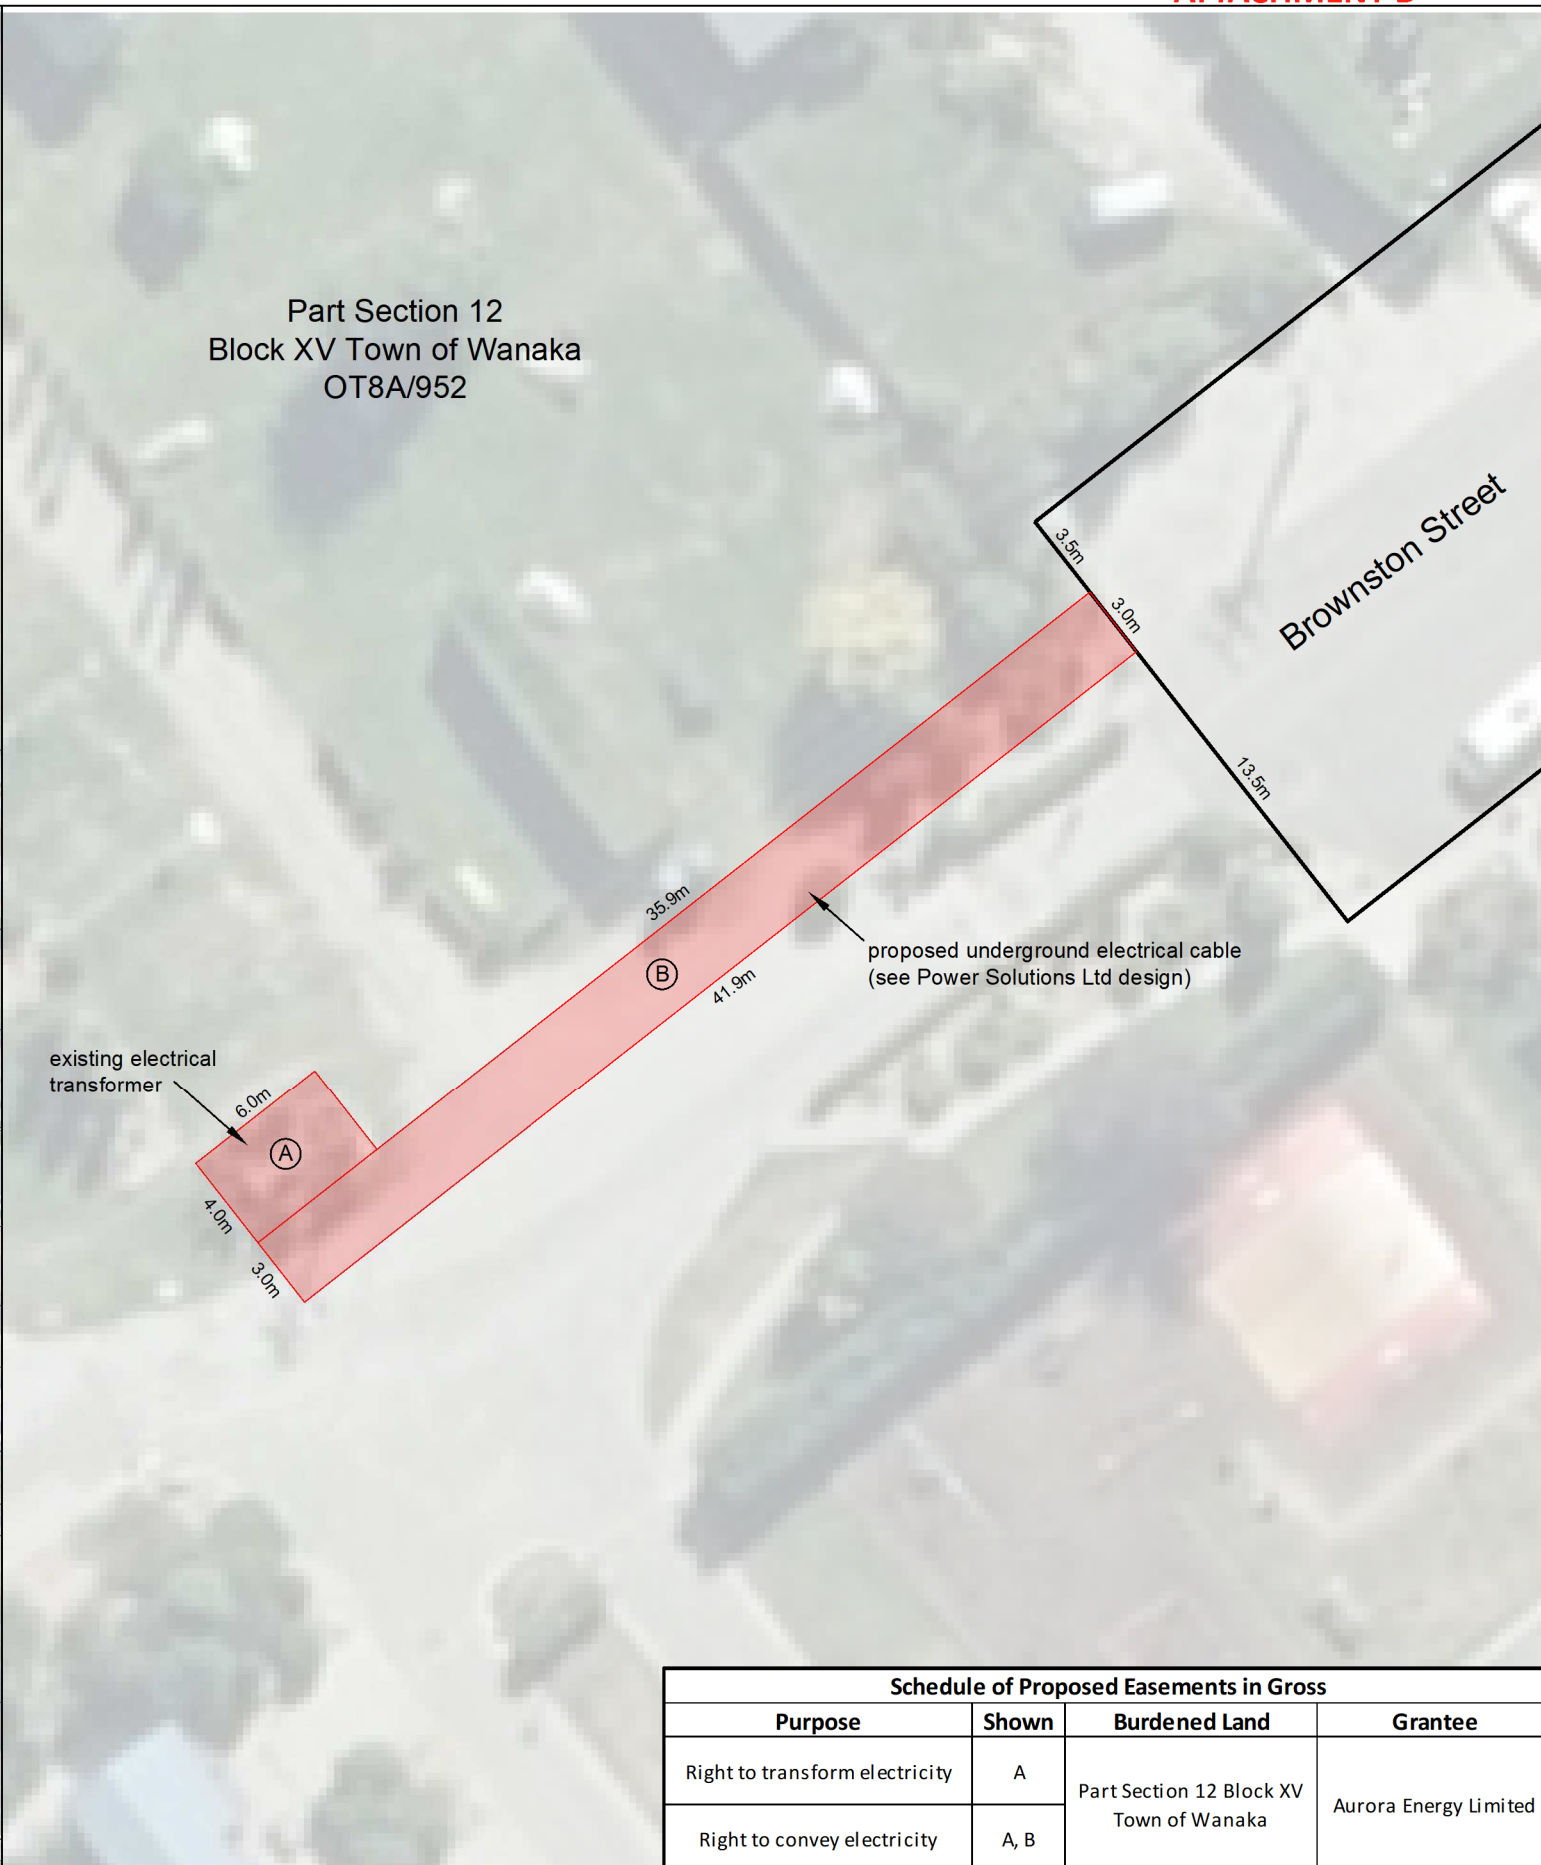

Schedule of Proposed Easements in Gross			
Purpose	Shown	Burdened Land	Grantee
Right to transform electricity	A	Part Section 12 Block XV Town of Wanaka	Aurora Energy Limited
Right to convey electricity	A, B		

MEASURED
LAND SURVEYS

www.measuredlandsurveys.co.nz info@measuredlandsurveys.co.nz

Rev	Description	Date
A	ORIGINAL	09/09/21

**Easements over
 Part Section 12
 Block XV Town of Wanaka**
 (electrical supply to 208 Brownston Street)

Client: Varina Pty Limited
 Scale: 1 : 2,500/300 @ A3
 Surveyed: Drawn: ST 09/09/21

COPYRIGHT ©
 This drawing and parts thereof are copyright to Measured Land Surveys Limited and shall not be reused, copied or reproduced without the written permission of Measured Land Surveys Limited.

CSNZ THE CONSULTING SURVEYORS OF NEW ZEALAND
 A DIVISION OF THE NEW ZEALAND INSTITUTE OF SURVEYORS

Datum: Lindis Peak 2000

Sheet: 1 of 1

Job #: 21086_S1 Rev: A