




Notes:
 a. Data sourced from LINZ Data Service and licenced to re-use under Creative Commons Attribution 4.0 Licence
 b. This plan has been prepared for discussion purposes only. Areas and measurements are subject to LINZ approved cadastral survey and are likely to vary from those shown herein.



Plan Name:

Attachment A - Location Plan

-  QCL Stage 7
-  Recreation Reserve - Widgeon Park
-  NZ Primary Land Parcels

Prepared By:




P: 03 442 7133
 w: www.aplproperty.co.nz

Prepared For:



Date: 11/03/2022
 Version: A
 Sheet 1
 Drawn By: eb

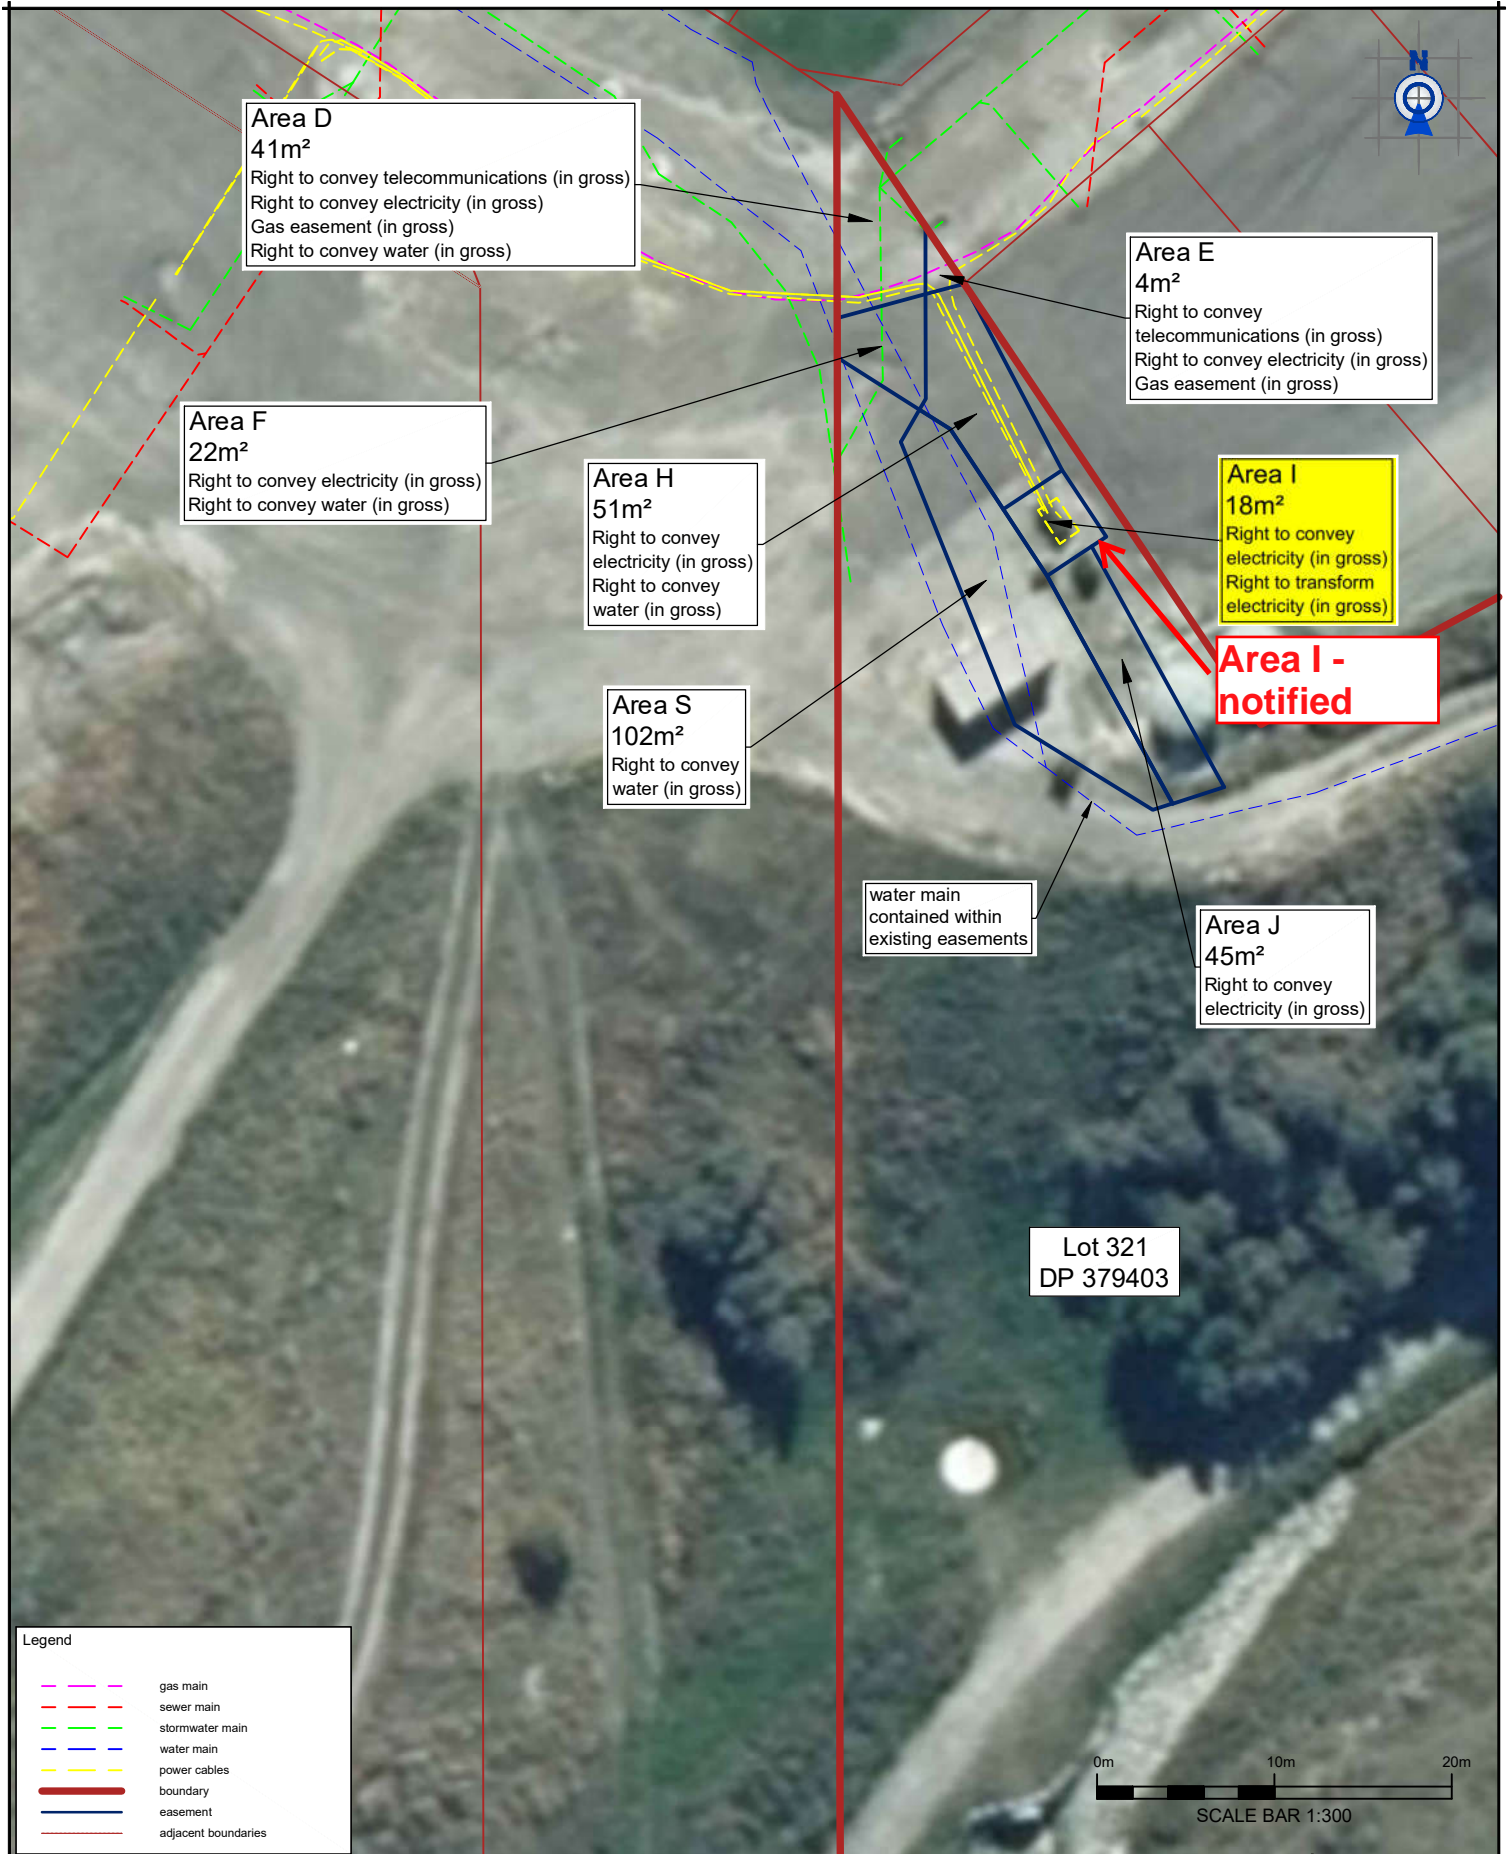

QUEENSTOWN:
Terrace Junction,
1092 Frankton Road.
PO Box 2645,
Queenstown 9349.
T 03 441 4715
E queenstown@ppgroup.co.nz

Notes:

© COPYRIGHT. This drawing, content, and design remains the property of Paterson Pitts LP and may not be reproduced in part or full or altered without the written permission of Paterson Pitts LP. This drawing and its content shall only be used for the purpose for which it is intended. No liability shall be accepted by Paterson Pitts LP for its unauthorised use.

PATERSONPITTSGROUP
Surveying • Planning • Engineering
Your Land Professionals
www.ppgroup.co.nz
0800 PPGROUP

Client/Location:
Queenstown Commercial Limited
Onslow Road/Alps View Place
LT 541047

Purpose/Drawing Title:
Stage 7 Subdivision
New Easements over Reserve

Surveyed by:		Original Size:	A3	Scale:	1:300
Designed by:	HT				
Drawn by:	BL				
Checked by:					DO NOT SCALE
Approved by:		Sheet No.:	3	Revision No.:	C
Job Ref:	Q62310 - 77	Date Created:			15/04/2020